


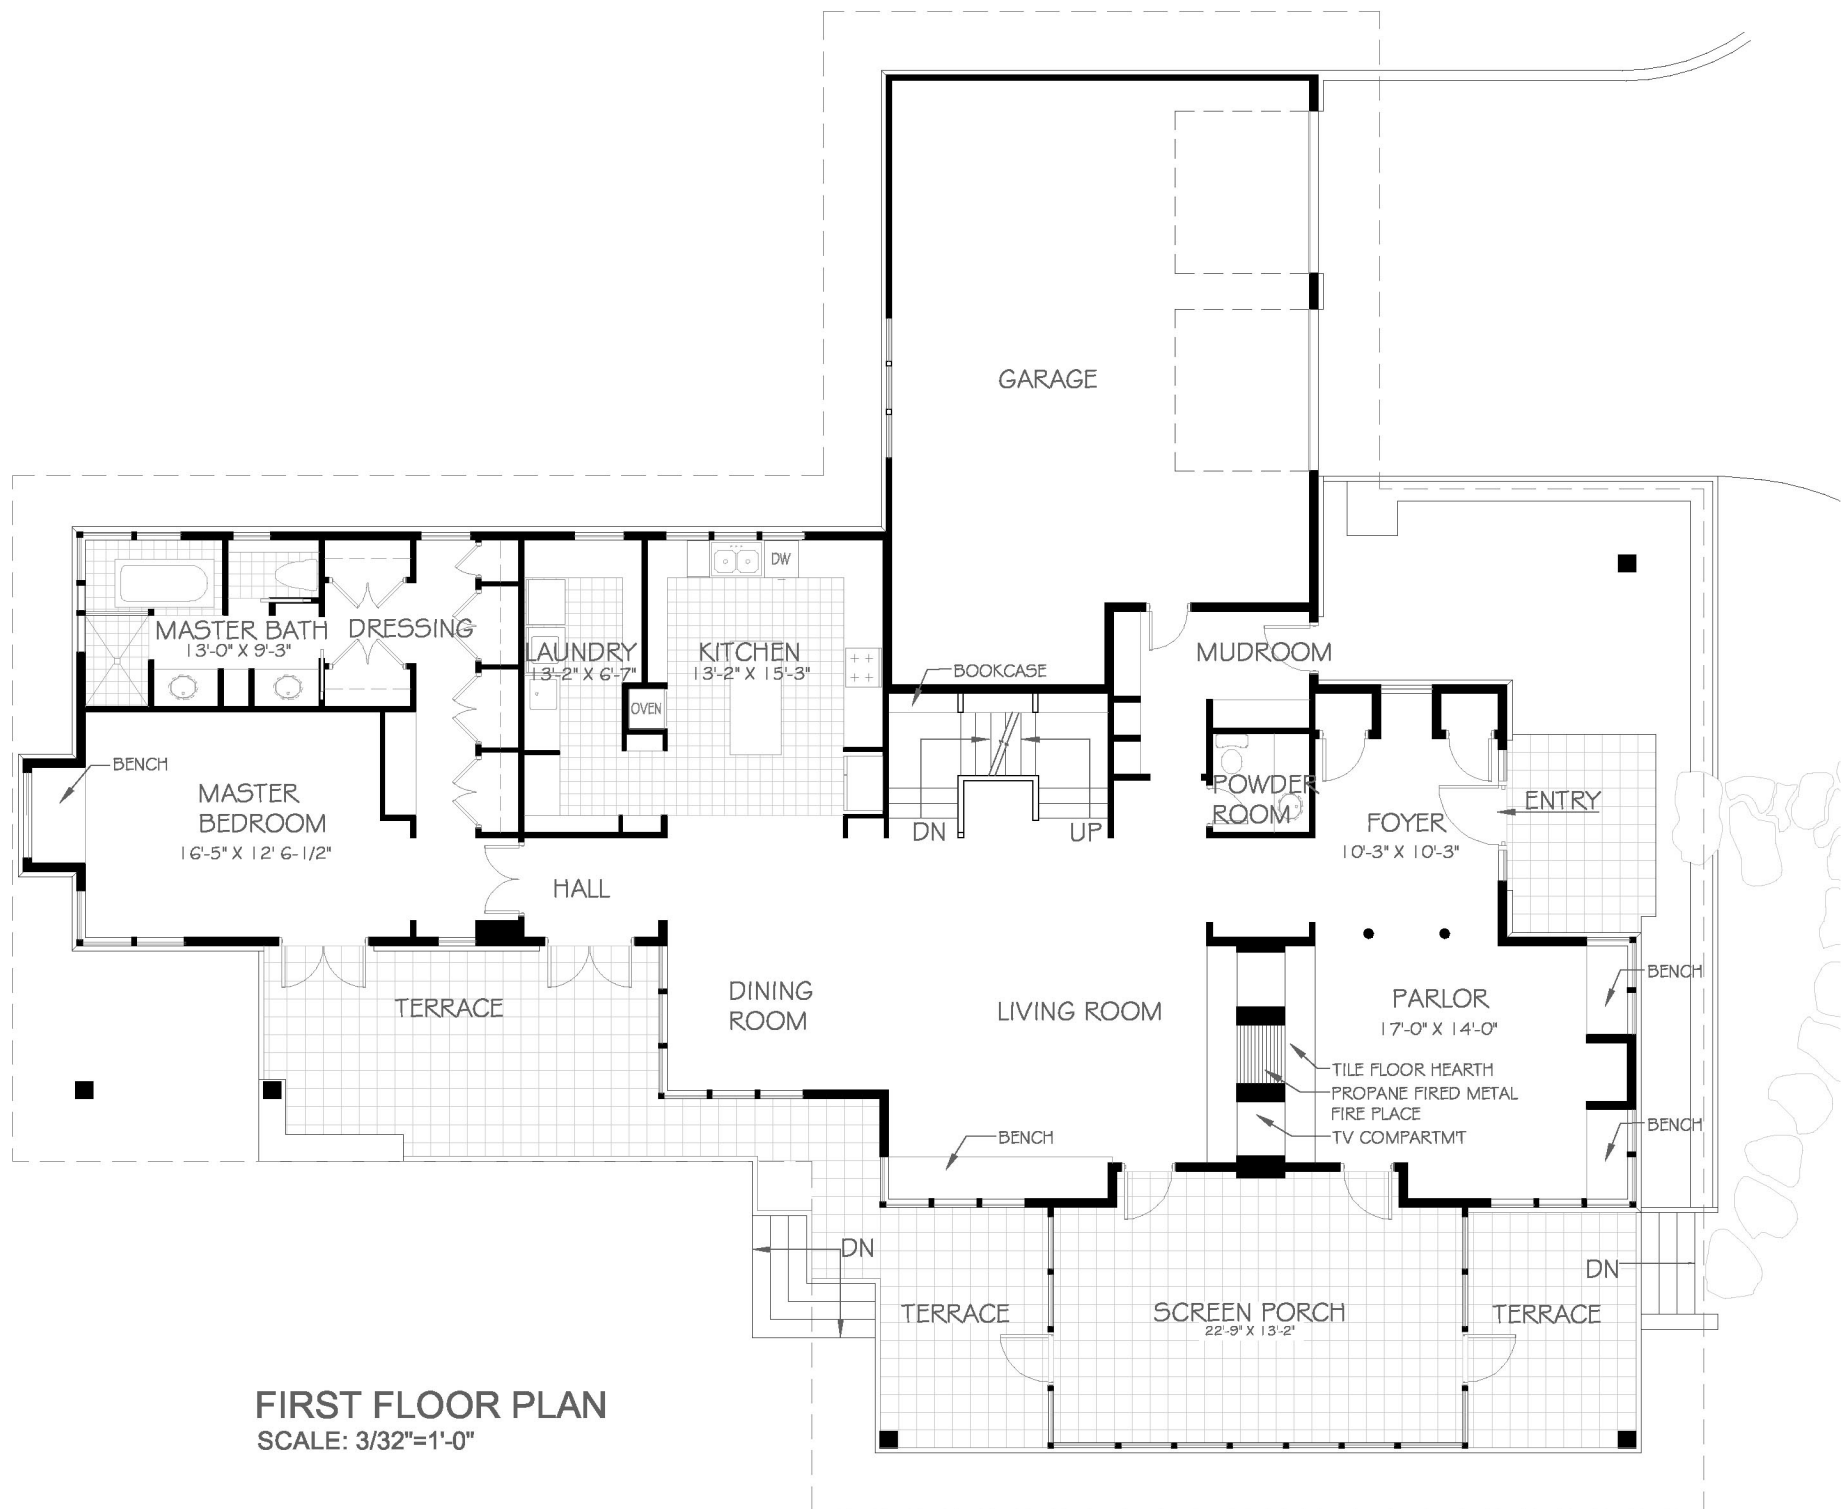

FIRST FLOOR PLAN
SCALE: 3/32"=1'-0"