
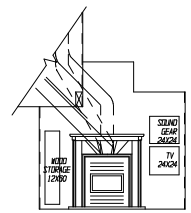


GENE AND SUSAN DAVIS
 LOT 25, PINE CANYON LAKE, ANGOLA, INDIANA

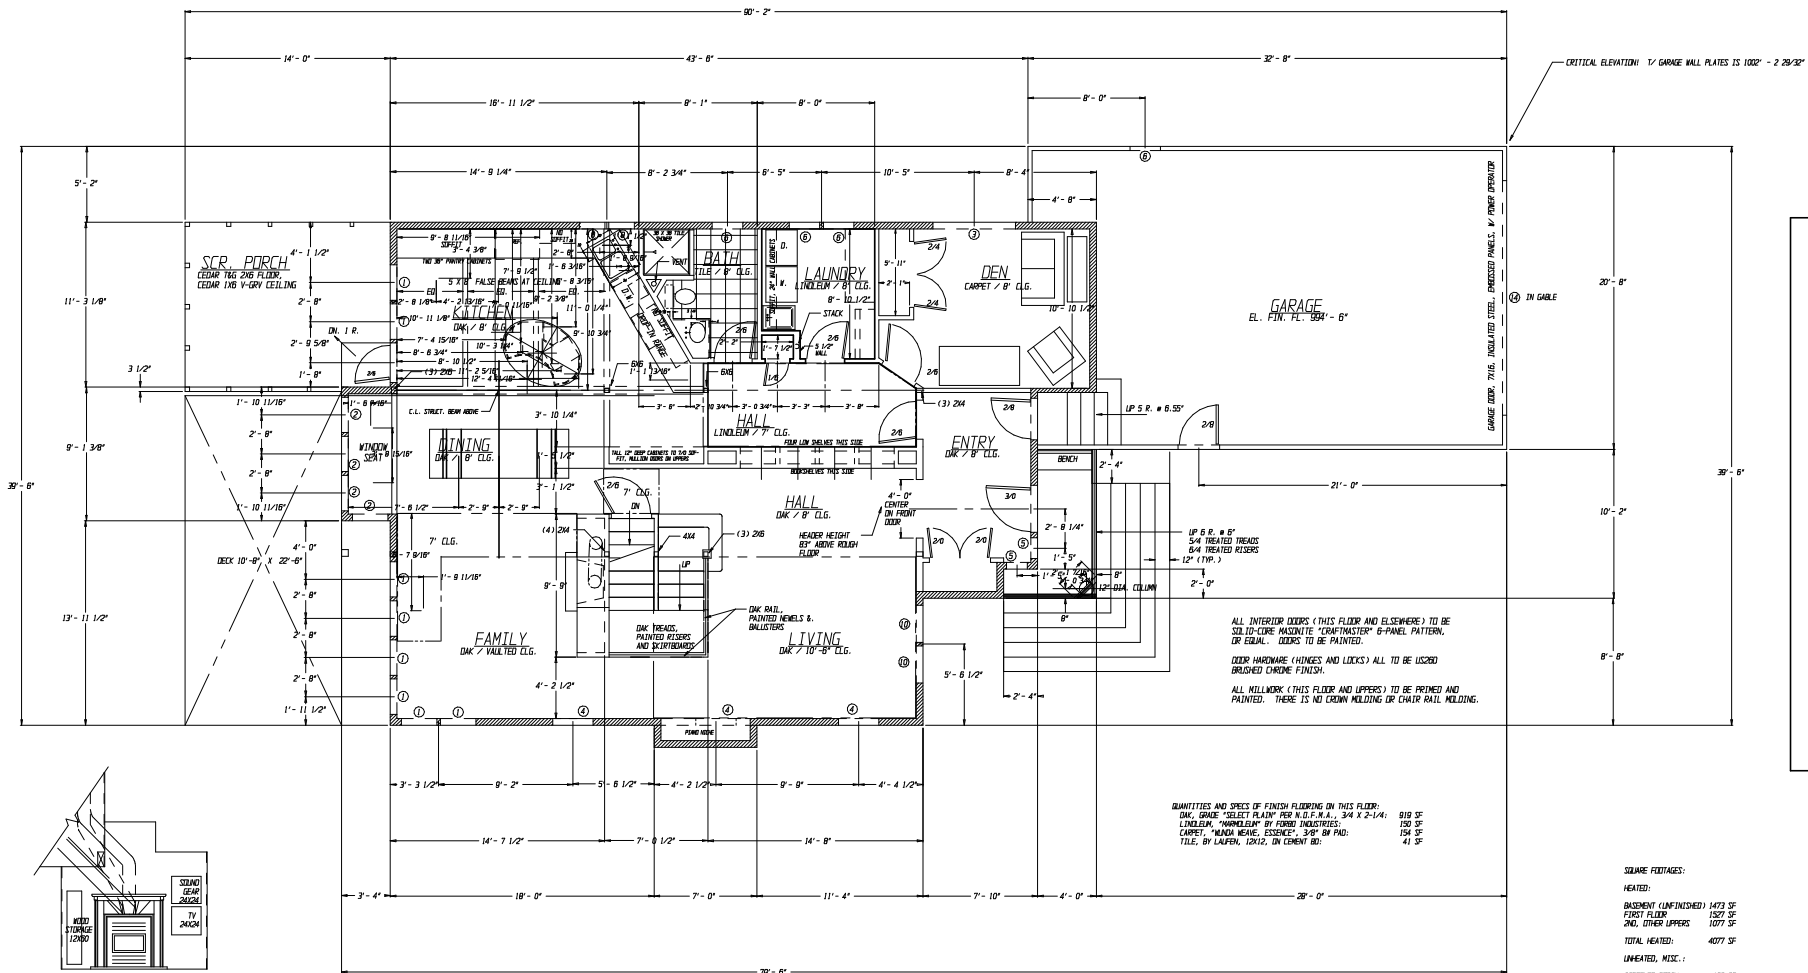

MODEL "LE" FIREPLACE / HEATER INSERT BY HEATILATOR.
 USE MANUFACTURER'S TILE PIPE (30 I.P.F. INCL. 2 ELBOWS)
 FACED WITH TERRA COTTA TILE SET "ARC 3620" AND
 RAISED HEARTH TILE SET "HRSB", BOTH BY
 ARCHITERRA AUSTIN, AUSTIN, TX (512) 441-8082

ELEVATION OF ROUGH FLOOR: 907' - 2"

NOTE: FRAME ALL INTERIOR DOOR OPENINGS
 THIS FLOOR TO 80-3/4" SOLEM PRINTING HEIGHT
 MEASURED FROM ROUGH FLOOR (EXCEPTION IS
 FRONT CLOSET, WHICH IS TO BE 41 8/11").
 FRAME EXTERIOR DOOR OPENINGS PER INFORMATION
 ON STRUCTURAL DRAWING 34.

FIRST FLOOR PLAN

SCALE: 1/4" = 1'-0"

A1