
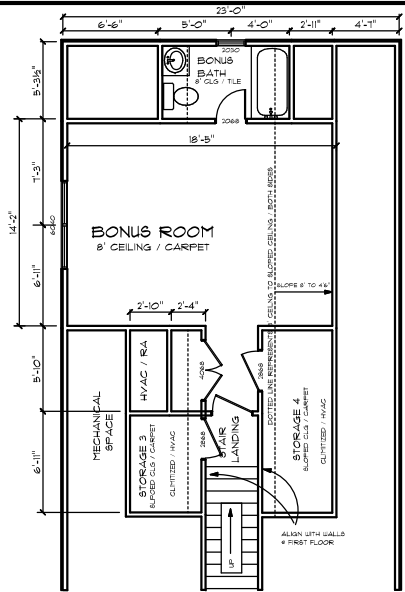


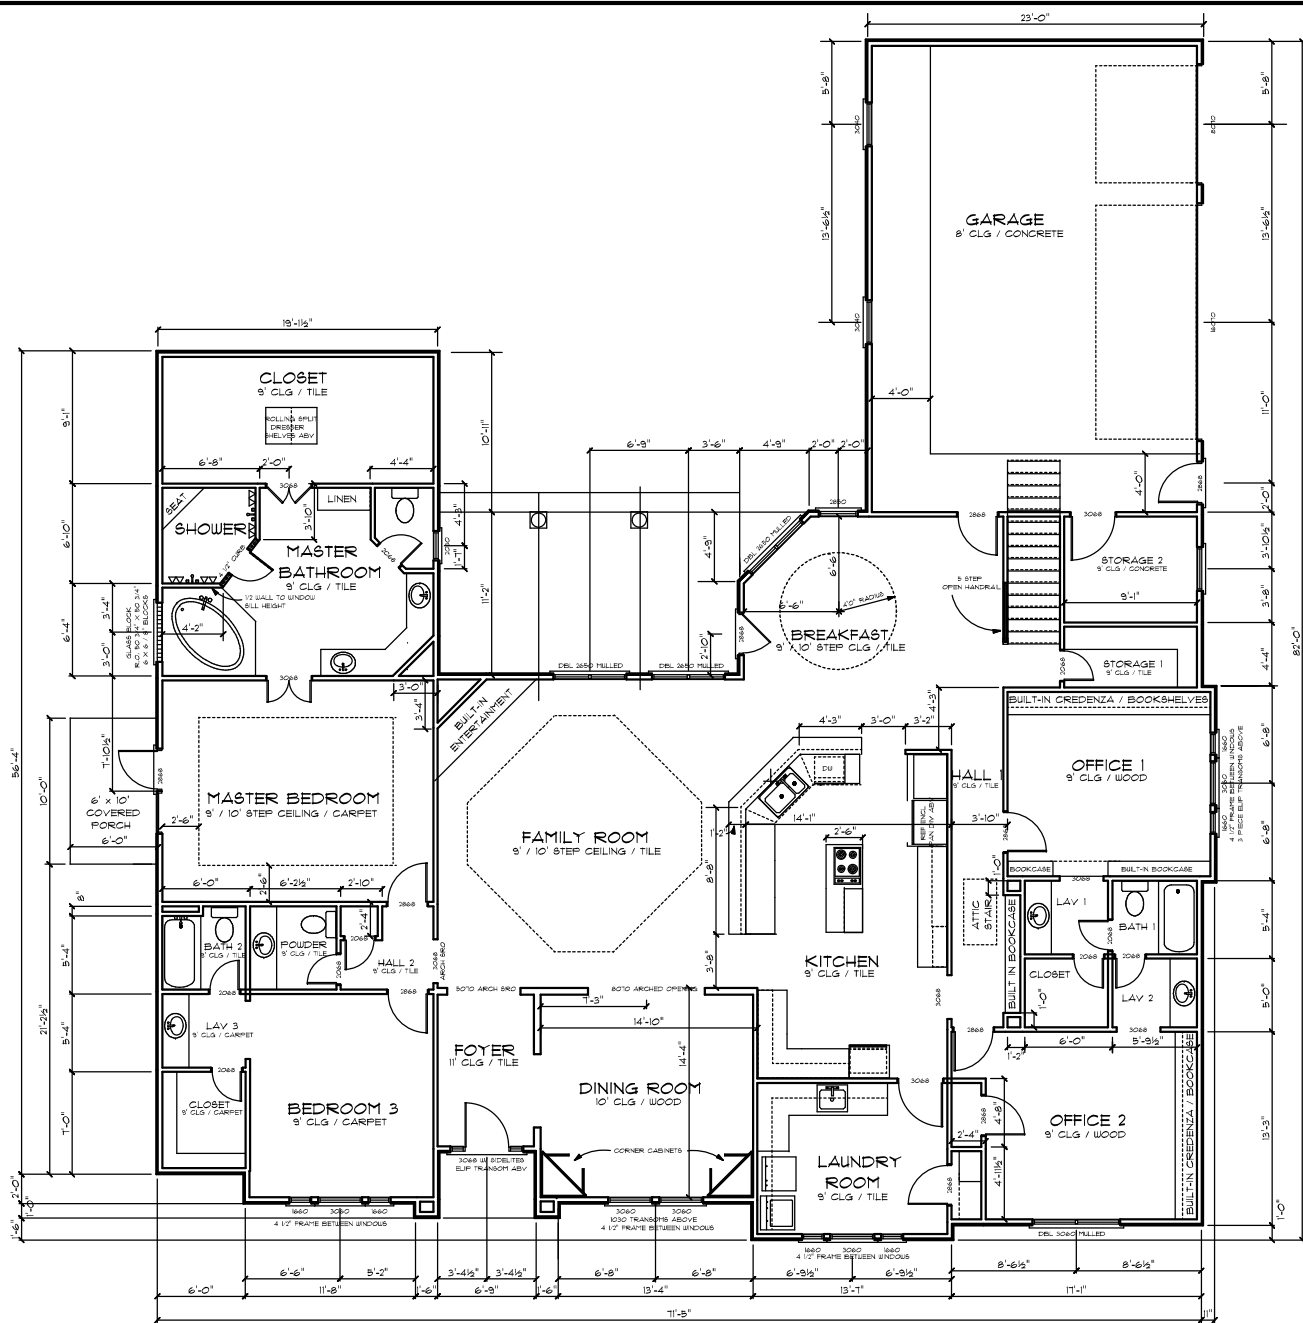

AREA	SF
FIRST FLOOR LA	3360
BONUS LA	502
GARAGE / STORAGE	136
FRONT PORCH	36
REAR PORCH	256
MBR PORCH	60
TOTAL	4950

BROTHERS CUSTOM WORK, INC. POB 249
 JOHN & BEV LUTHER HUNGERFORD, TX
 O 979-532-2250 F 979-532-2229
 HOUSTON 281-631-8758 JNLuthe@tphoo.com
 www.brotherscustomworks.com

FLOOR PLAN
 JOB: BUTCHER
 DATE: 4/20/06
 SCALE: 1/4" = 1'
 DRAWN: JUL
 SHEET:
A - 4

CHARLES and LINDA BUTCHER RESIDENCE
 2071 BOLING DOME DRIVE
 LASATA SUBDIVISION
 LOT 4 / BLK 3
 NEW GULF TEXAS 71420