


# Pacific Ave Unit B

## Floor Plan For Radiant Heating

Scale 1/4" = 1'

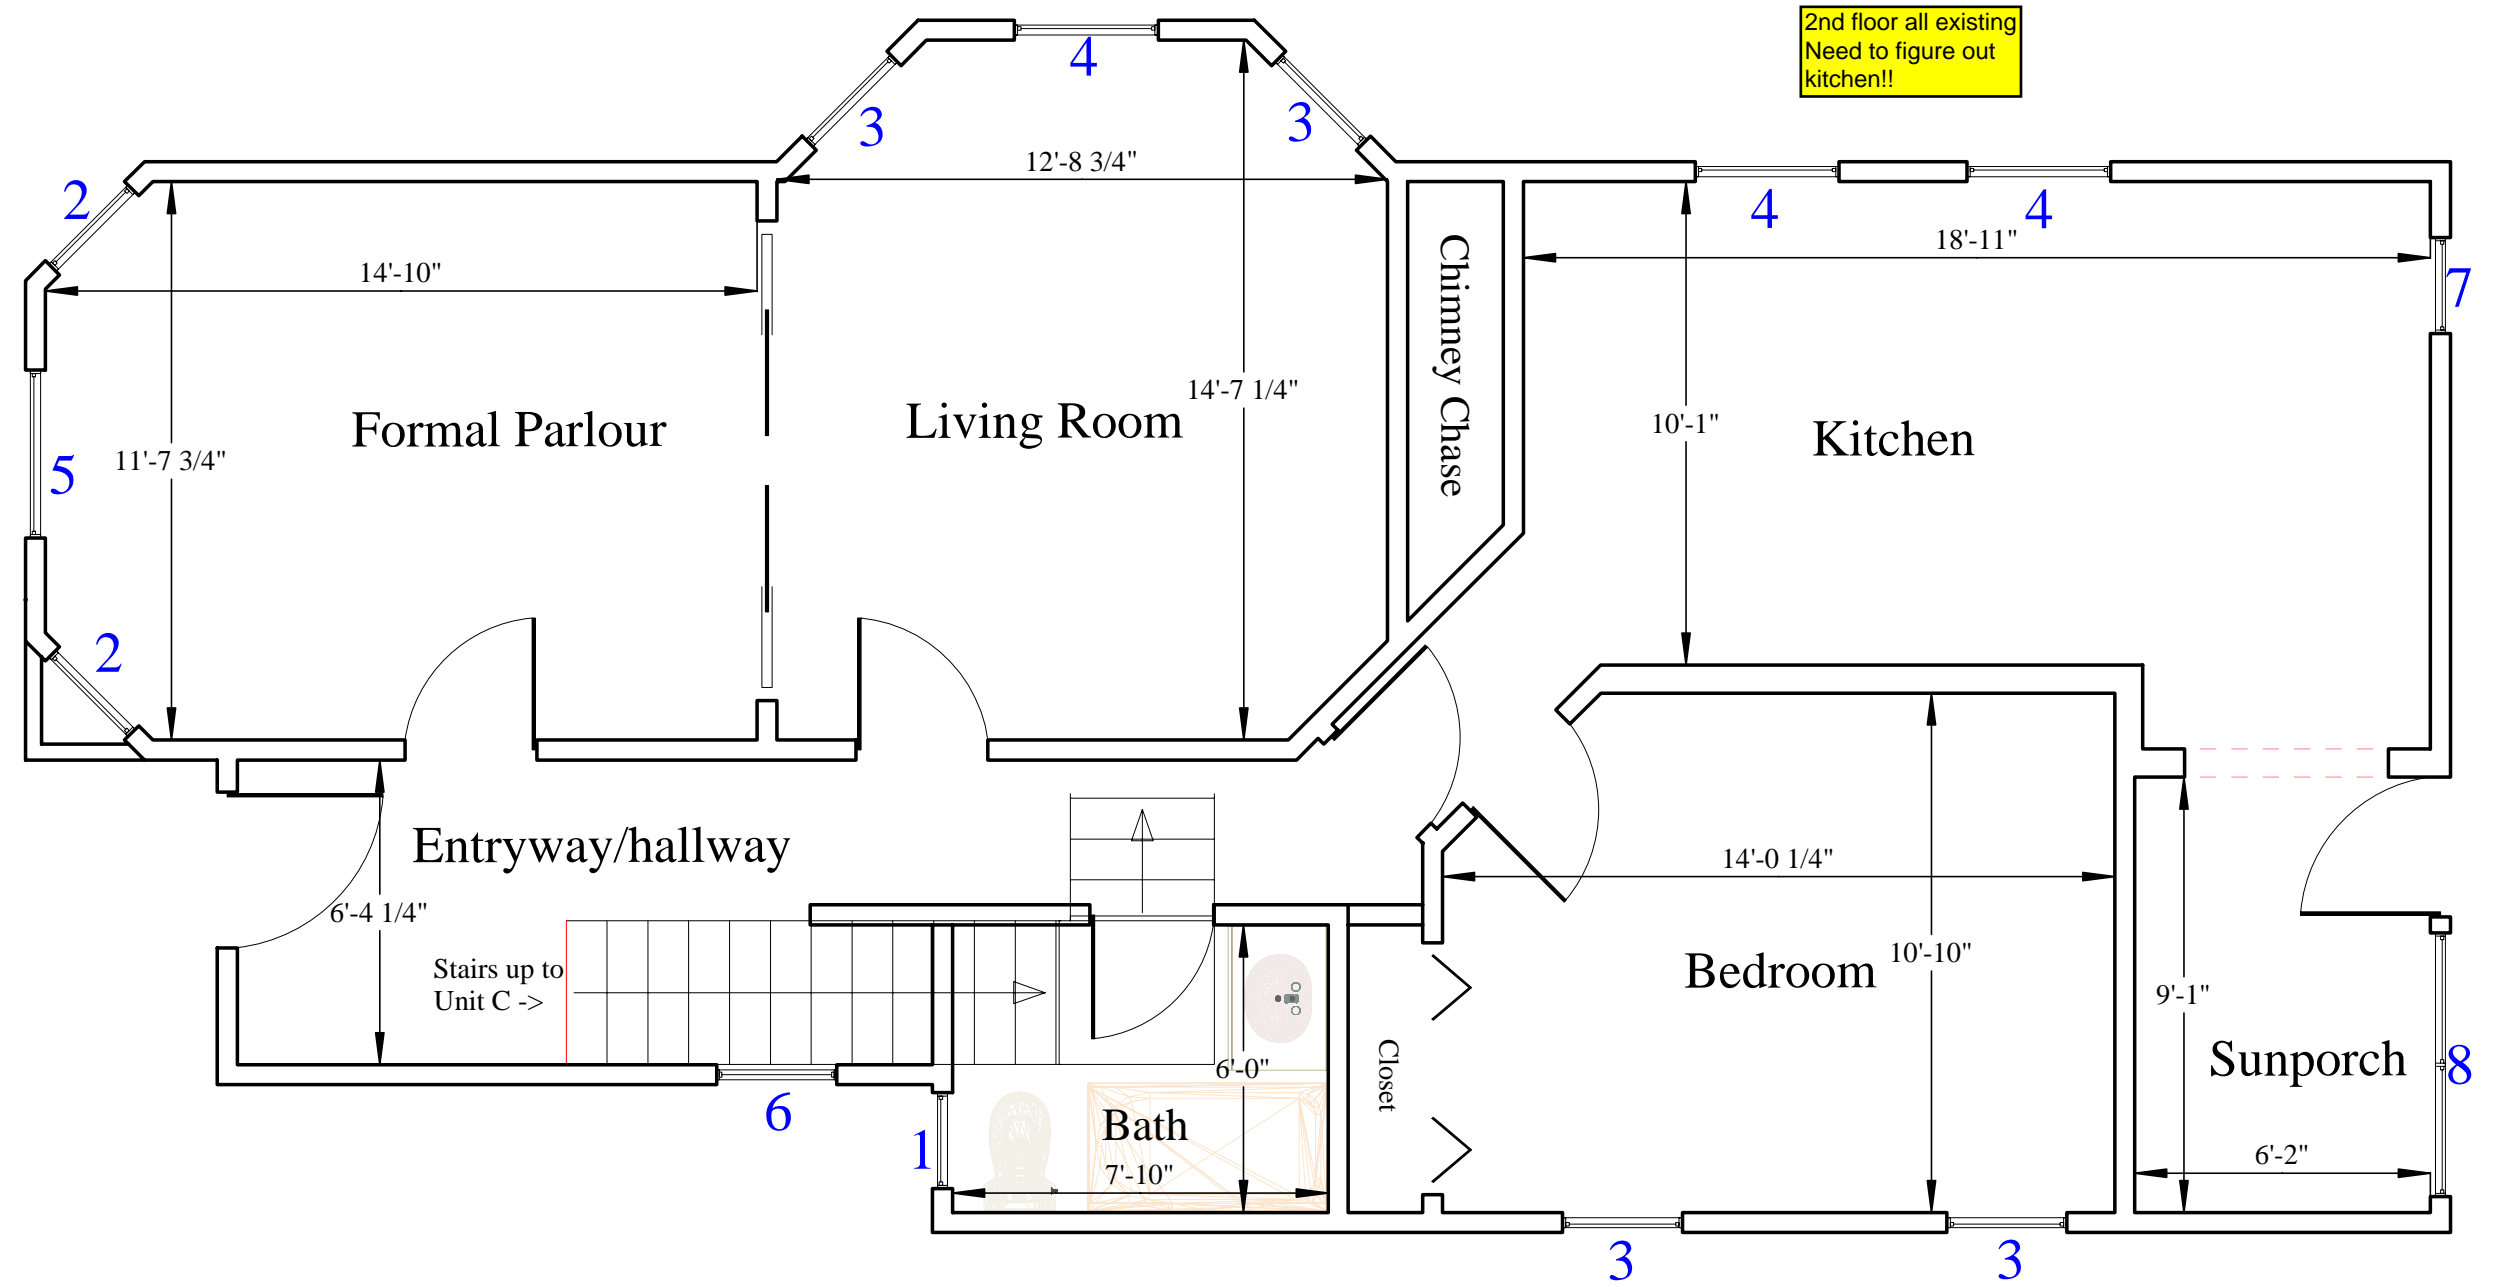

### Window Schedule

Sym	Num	Size	Type	Material	Remarks
1	1	2'-0" x 3'-10"	DoubleHung	wood	good condition original single pane
2	2	2'-4" x 5'-8"	DoubleHung	wood	good condition original single pane
3	4	2'-6" x 5'-8"	DoubleHung	wood	good condition original single pane
4	3	3'-0" x 5'-8"	DoubleHung	wood	good condition original single pane
5	1	3'-6" x 5'-8"	DoubleHung	wood	good condition original single pane
6	1	2'-6" x 2'-6"	Awning	wood	good condition original single pane
7	1	2'-0" x 3'-5"	DoubleHung	wood	good condition original single pane
8	3	5'-6" x 4'-1"	DoubleHung2p	wood/fiber	New Ultrex Window
9	2	2'-6" x 5'-0"	DoubleHung		
10	1	3'-6" x 2'-10"	DoubleHung2p		
11	1	8'-0" x 5'-0"	DoubleHung2p		
12	2	1'-10" x 2'-11"	DoubleHung		
13	3	2'-4" x 4'-5"	DoubleHung		
14	1	2'-6" x 3'-0"	DoubleHung		
15	3	2'-4" x 4'-1"	DoubleHung		