


**Pacific Ave Unit C**  
**Floor Plan For Radiant Heating**  
**Scale 1/4" = 1'**

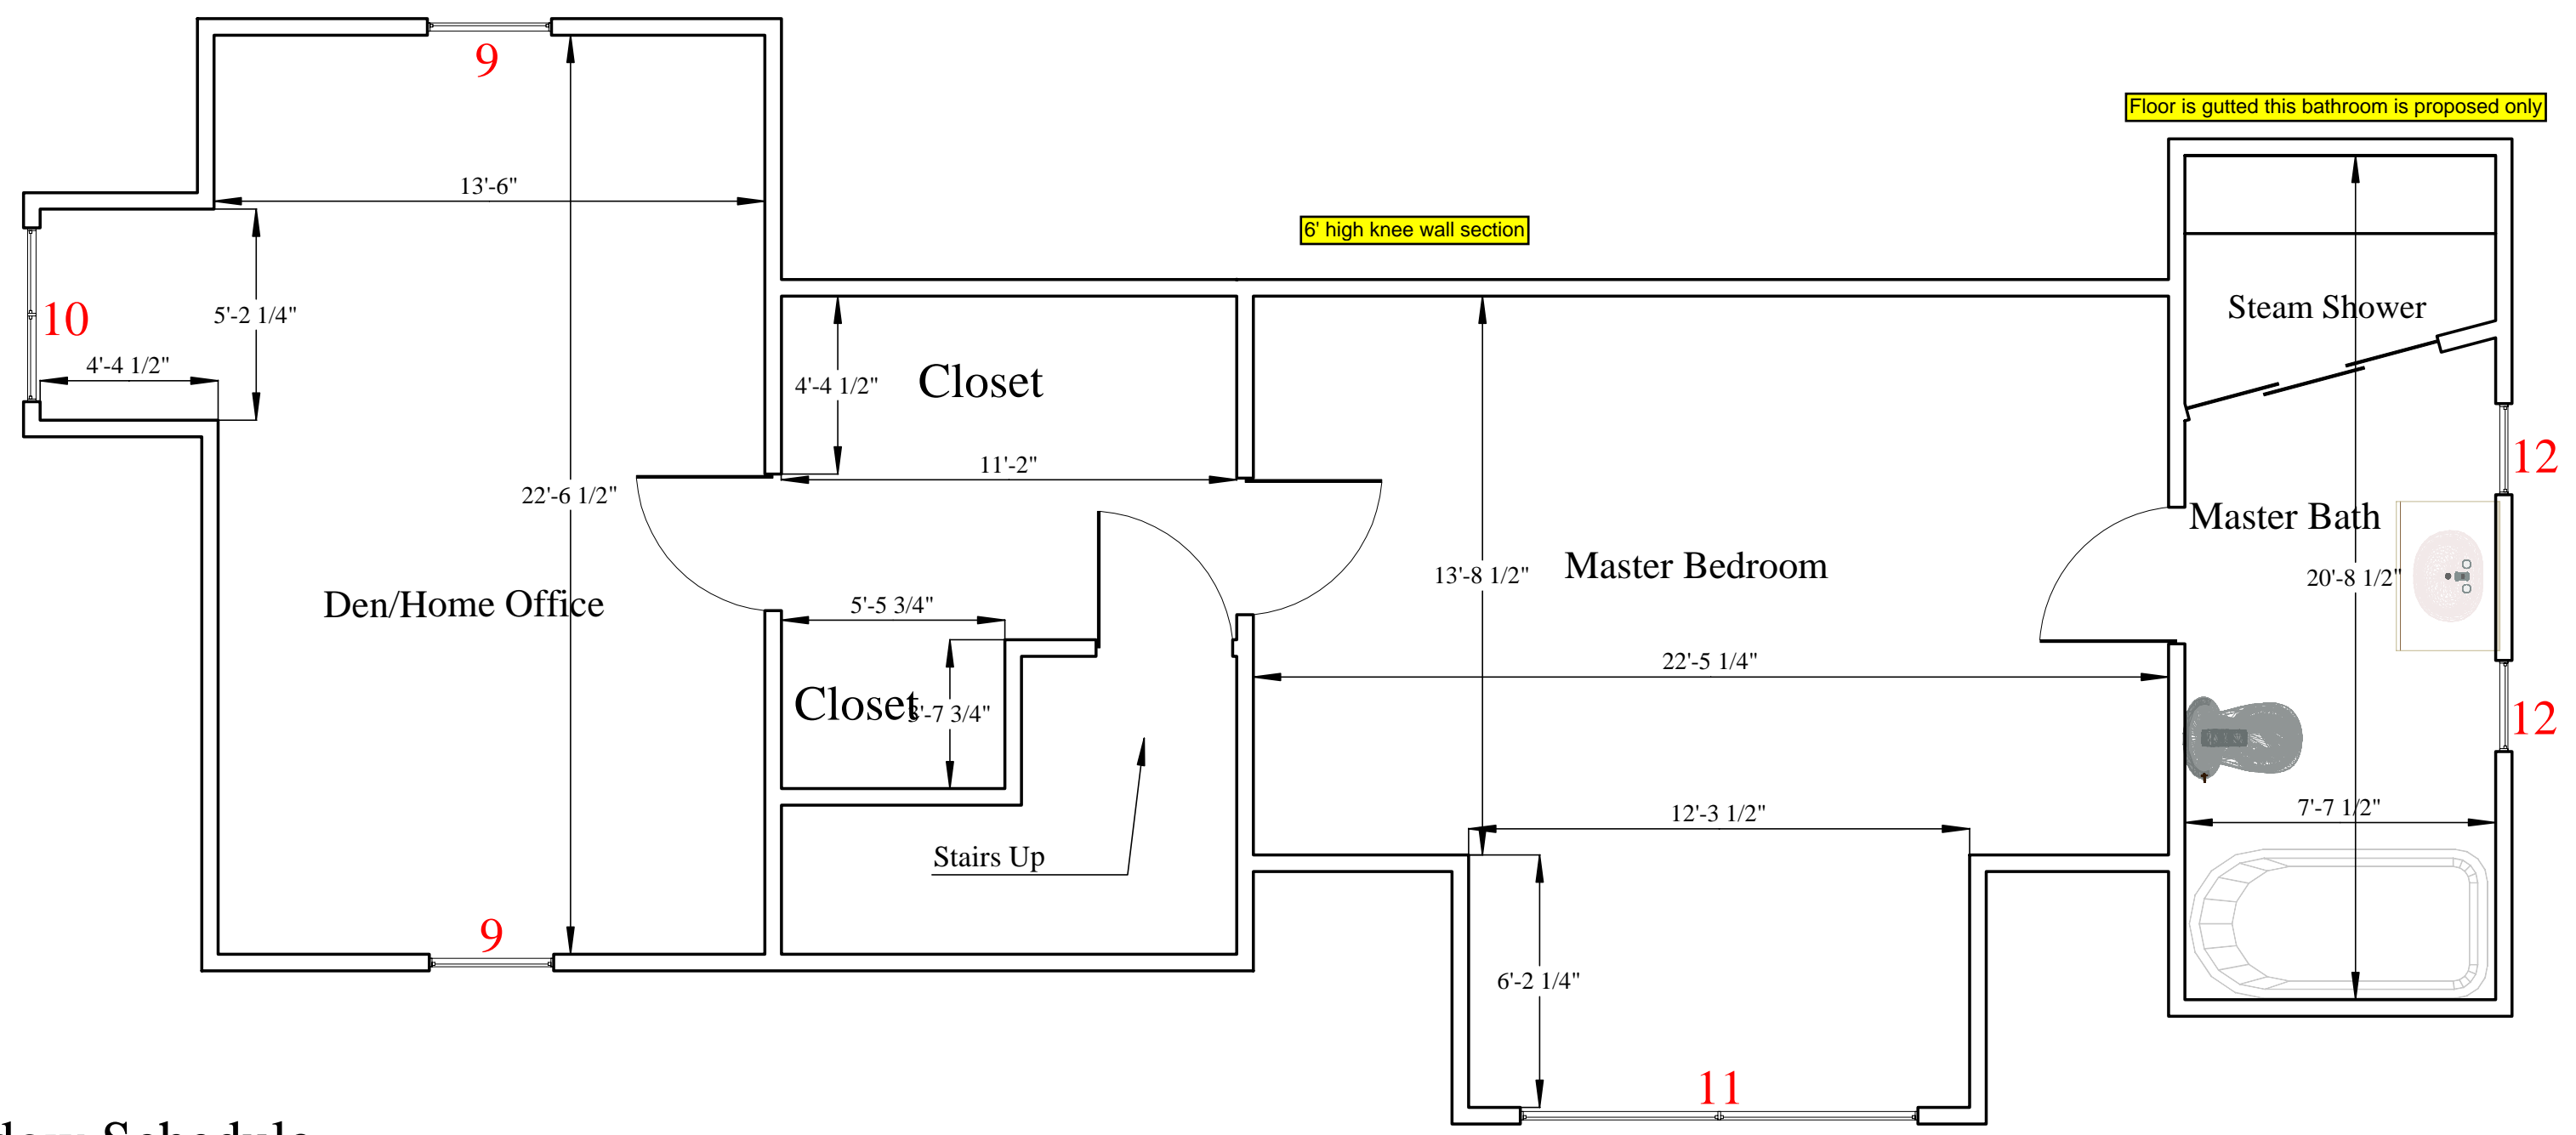

**Window Schedule**

Sym	Num	Size	Type	Material	Remarks
1	1	2'-0" x 3'-10"	DoubleHung		
2	2	2'-4" x 5'-8"	DoubleHung		
3	4	2'-6" x 5'-8"	DoubleHung		
4	3	3'-0" x 5'-8"	DoubleHung		
5	1	3'-6" x 5'-8"	DoubleHung		
6	1	2'-6" x 2'-6"	Awning		
7	1	2'-0" x 3'-5"	DoubleHung		
8	3	5'-6" x 4'-1"	DoubleHung2p		
9	2	2'-6" x 5'-0"	DoubleHung	wood	good condition original single pane
10	1	3'-6" x 2'-10"	DoubleHung2p	wood	good condition original single pane
11	1	8'-0" x 5'-0"	DoubleHung2p	wood	New Ultrex Window
12	2	1'-10" x 2'-11"	DoubleHung	wood	New Ultrex Window
13	3	2'-4" x 4'-5"	DoubleHung		
14	1	2'-6" x 3'-0"	DoubleHung		
15	3	2'-4" x 4'-1"	DoubleHung		