

©All reproduction
rights reserved.
Reproduction without
written permission
is prohibited.

PROJECT:

South Jersey
Health & Wellness
1919 Greentree Road
CHERRY HILL, NJ

TITLE: Plan
Date Drawn: 7/30/08

Drawn By/Checked By
X / X

 Date:

PHASE:

☐ Existing Conditions

☐ Predesign Service

☐ Schematic Design

☐ Design Development

☐ Bid Document

☐ Construction Documents


☐ Supplemental Information

☐

Project #: 1728

A1

OF Y

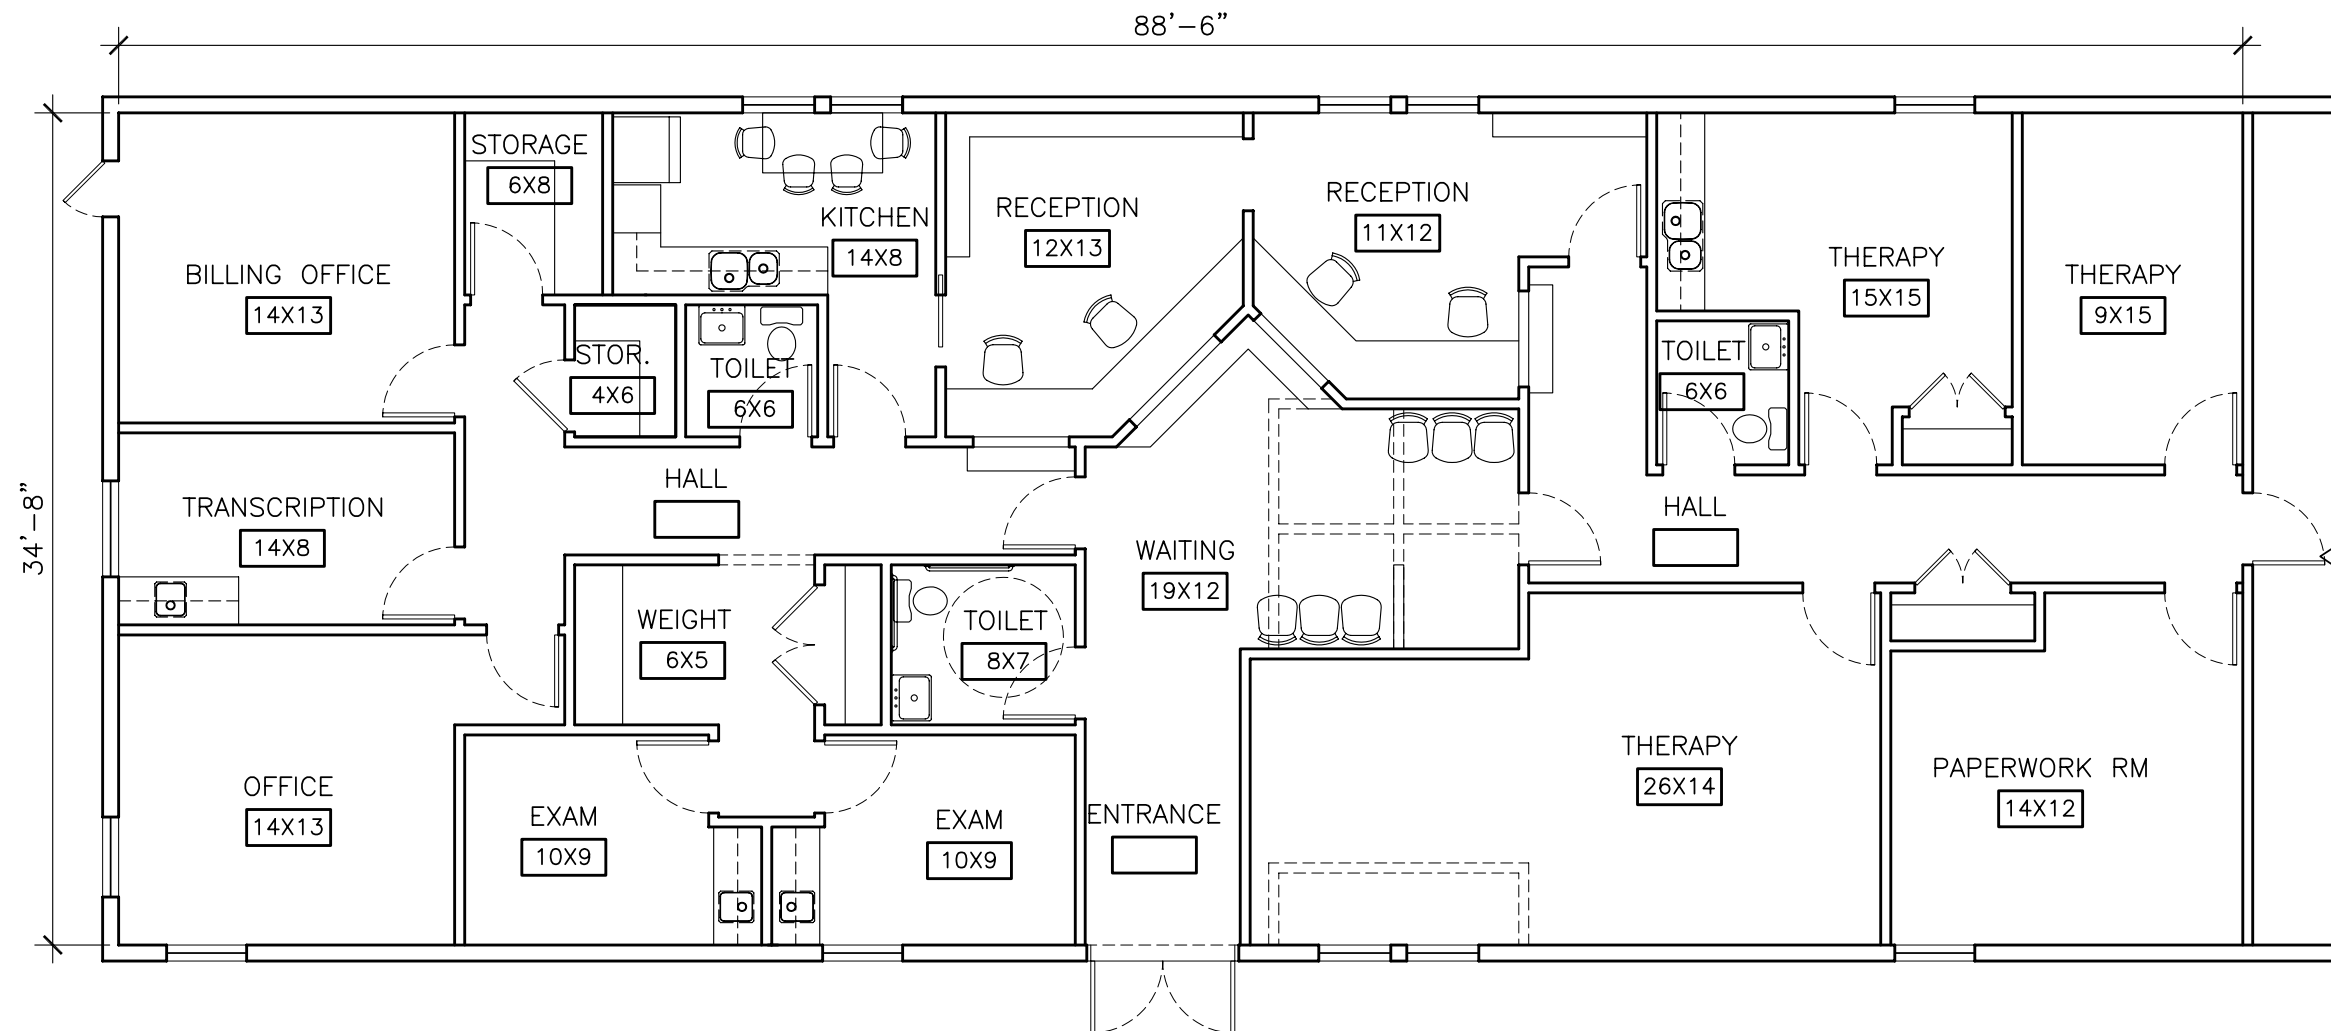

1 FLOOR PLAN
SCALE: 1/8" = 1'-0"

3068 SF