

©All reproduction
rights reserved.
Reproduction without
written permission
is prohibited.

PROJECT:

South Jersey
Health & Wellness
1919 Greentree Road
CHERRY HILL, NJ


TITLE: Plan
Date Drawn: 9/2/08

Drawn By/Checked By
/

#	Date:

- PHASE:
- Existing Conditions
 - Pre-design Service
 - Schematic Design
 - Design Development
 - Bid Document
 - Construction Documents
 - Supplemental Information
 - _____

Project #: 1728

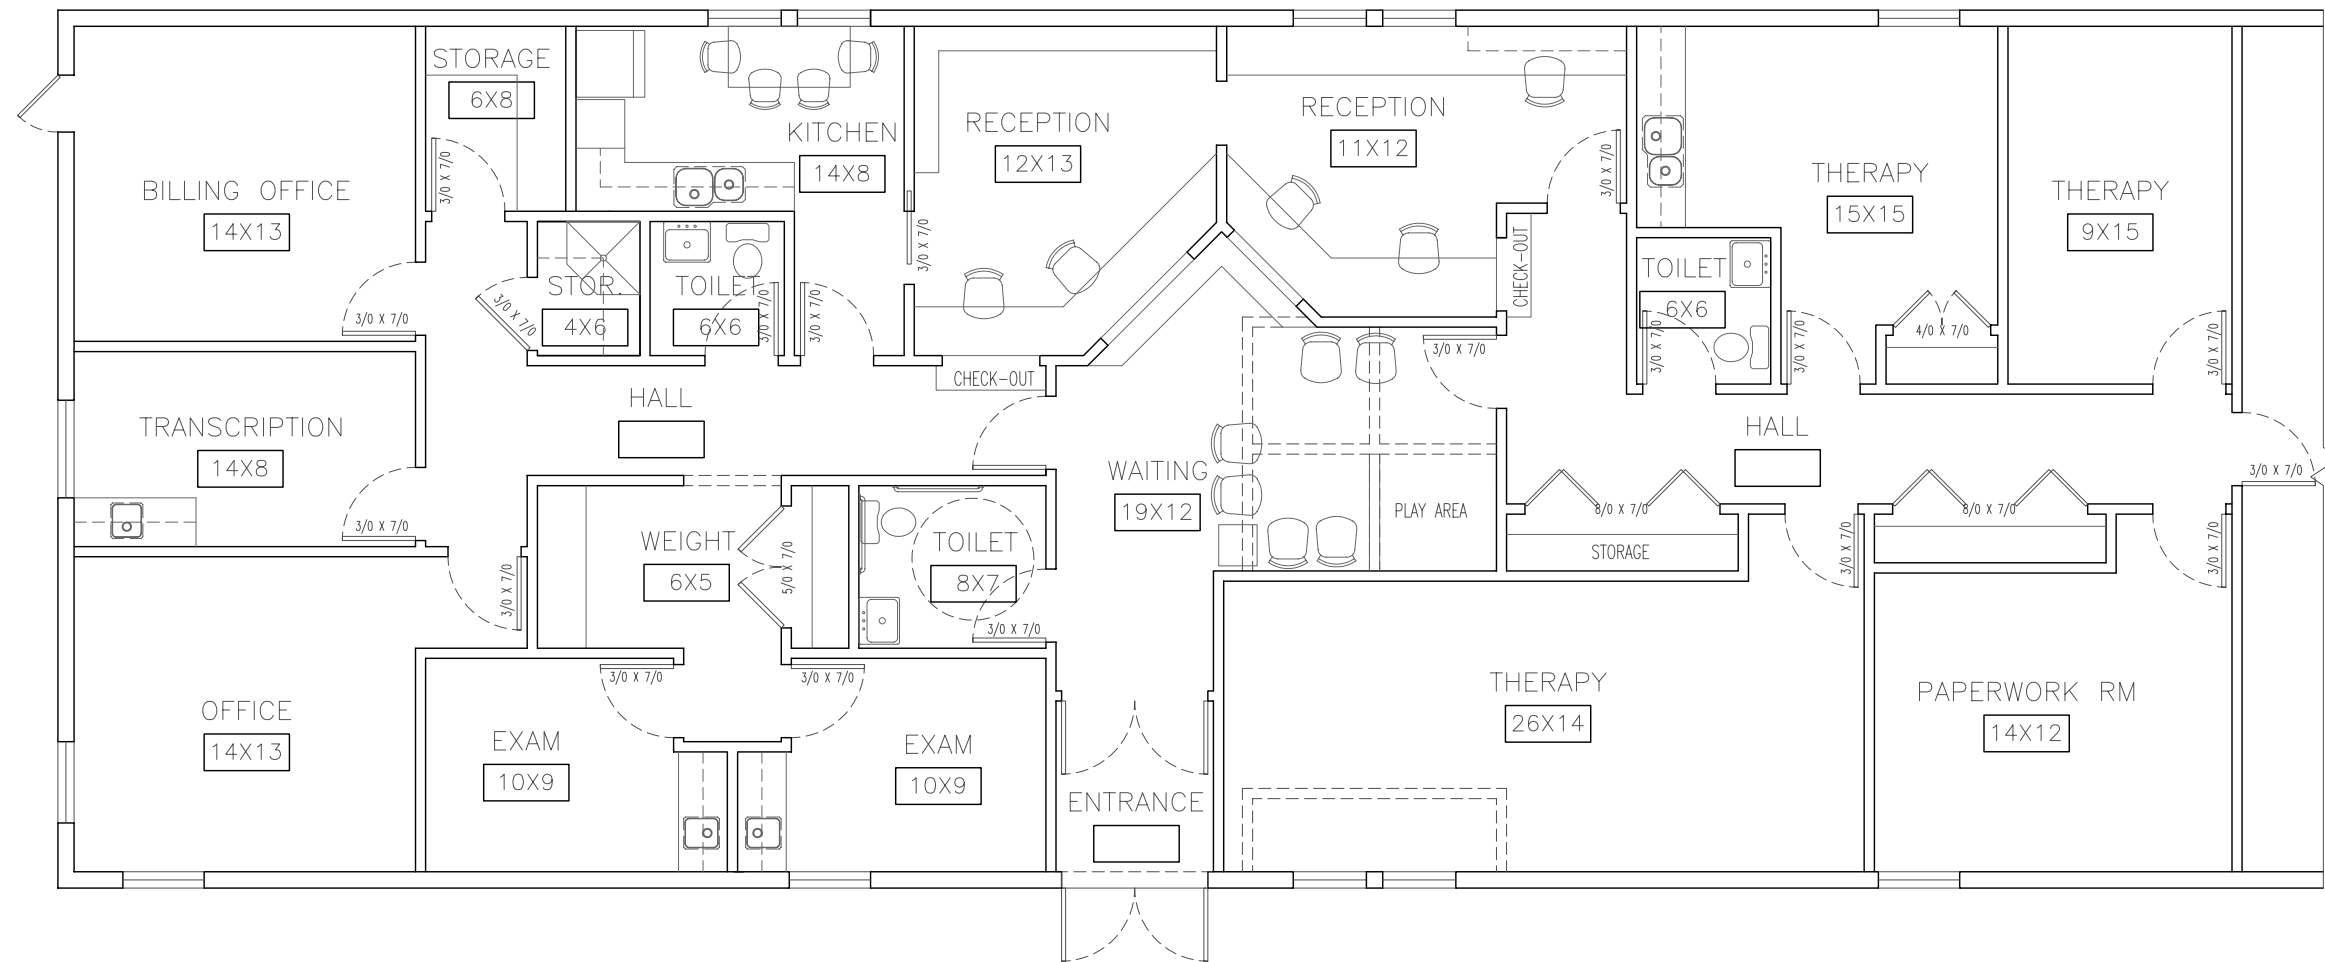

1 FLOOR PLAN
SCALE: 1/8" = 1'-0"

3068 SF