



LEFT ELEVATION

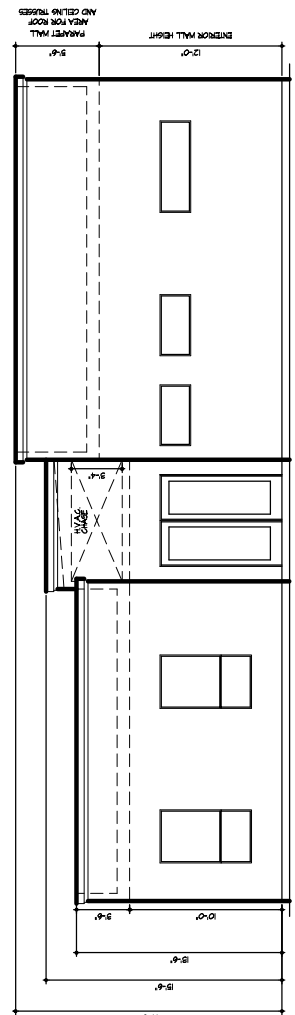


RIGHT ELEVATION

100 PERCENT STUCCO EXTERIOR

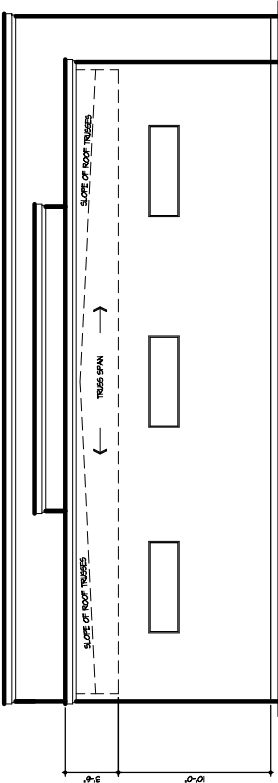

FRONT ELEVATION

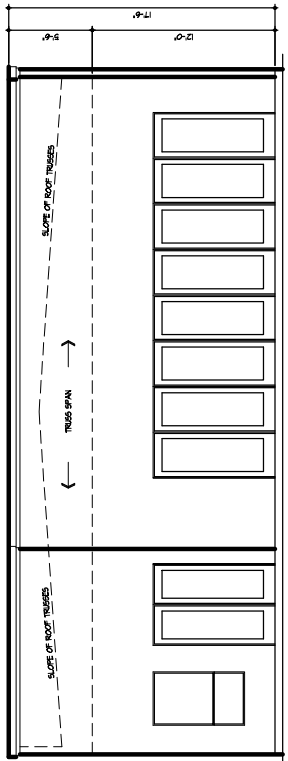


REAR ELEVATION

These drawings are the property of DAVID WINCHESTER. All rights reserved. No reproduction or transmission of these drawings without the written consent of DAVID WINCHESTER. DWI shall not be held responsible for any errors or omissions. Any changes to these drawings shall be made by DWI. Designer's liability not to be assumed for any errors or omissions. Designer's fee paid for these drawings. DWI shall not be held responsible for any errors or omissions. DWI shall not be held responsible for any errors or omissions.

CUSTOMER: MITZAFON, GUR AND SARA
 FT. WORTH, TX
 BUILDER: OWNER / BUILDER NETWORK
 DRAWN BY: DSW
 DATE: 9/10/09
 REVISION 1
 DATE: _____
 REVISION 2
 DATE: _____

DAVID WINCHESTER
 Residential Designer and Planner
 814 E. Abram Street, Suite 202
 Arlington, Texas 76010
 Office: (817) 891-1524
 Email: david@winchesterhomesdesigns.com

PLAN #
 08003

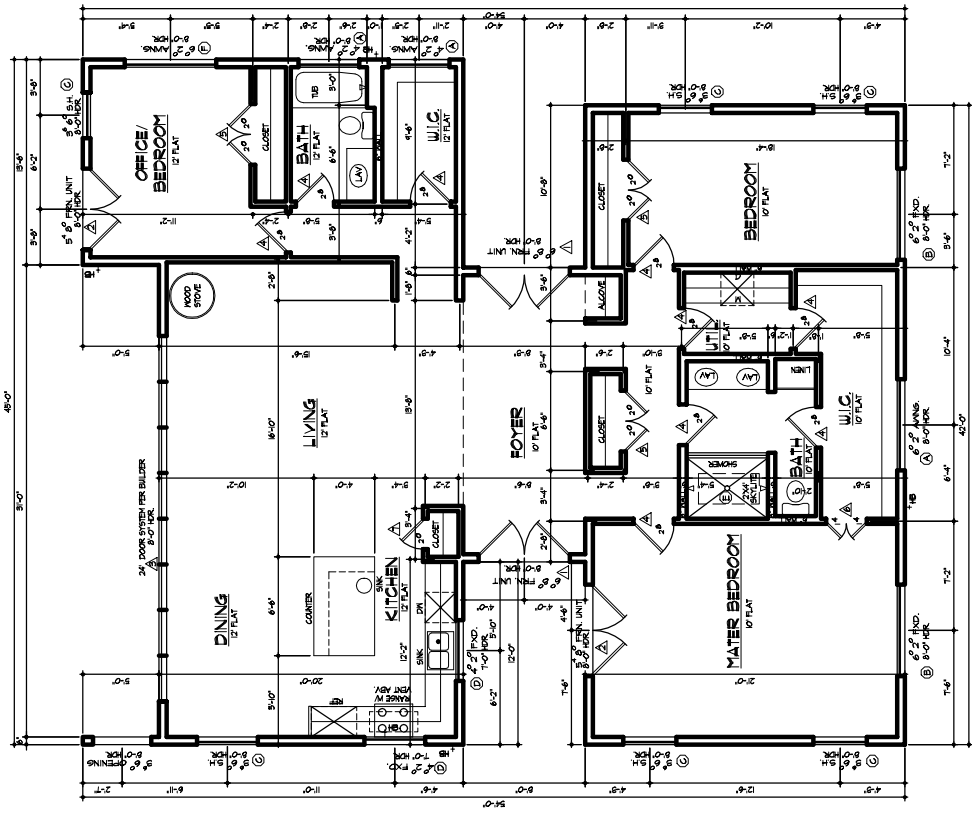

FLOOR PLAN 1/4" = 1'-0"

100 PERCENT STUCCO EXTERIOR
 FRAME EXTERIOR WALLS AT 2 X 6 STUDDS

AREAS:

APPROXIMATE LIVING	2000.0
--------------------	--------

WINDOW SCHEDULE
 (FOR AREA, WINDOW ONLY. VERIFY PLAN AND ELEVATION FOR WINDOW TYPE AND FINISH. VERIFY WINDOW SCHEDULE FOR WINDOW TYPE AND FINISH. VERIFY WINDOW SCHEDULE FOR WINDOW TYPE AND FINISH.)

KEY	AMOUNT	DESCRIPTION
1	2	2' x 3' ANSIC
2	3	3' x 4' ANSIC
3	4	4' x 6' ANSIC
4	1	2' x 2' SKYLITE (ABOVE MASTER BEDROOM)
5	1	2' x 2' ANSIC
6	1	2' x 2' ANSIC
DOOR SCHEDULE (INTERIOR)
 (FOR AREA, WINDOW ONLY. VERIFY PLAN AND ELEVATION FOR WINDOW TYPE AND FINISH. VERIFY WINDOW SCHEDULE FOR WINDOW TYPE AND FINISH. VERIFY WINDOW SCHEDULE FOR WINDOW TYPE AND FINISH.)

KEY	AMOUNT	DESCRIPTION
1	1	2' x 2' ANSIC
2	1	2' x 2' ANSIC
DOOR SCHEDULE (EXTERIOR)
 (FOR AREA, WINDOW ONLY. VERIFY PLAN AND ELEVATION FOR WINDOW TYPE AND FINISH. VERIFY WINDOW SCHEDULE FOR WINDOW TYPE AND FINISH. VERIFY WINDOW SCHEDULE FOR WINDOW TYPE AND FINISH.)

KEY	AMOUNT	DESCRIPTION
1	1	2' x 2' ANSIC
2	1	2' x 2' ANSIC
