


COLE & COLE ARCHITECTS, INC.

A POOL HOUSE FOR
MR. & MRS. PAUL AMOS
PORTE CLYDE, MAINE


DATE	REV.	JOB
1-15-2009	1	2811
	2	
	3	
	4	
	5	
	6	
	7	
	8	

© COPYRIGHT 2009
P-A2.1


REAR ELEVATION (NORTH)

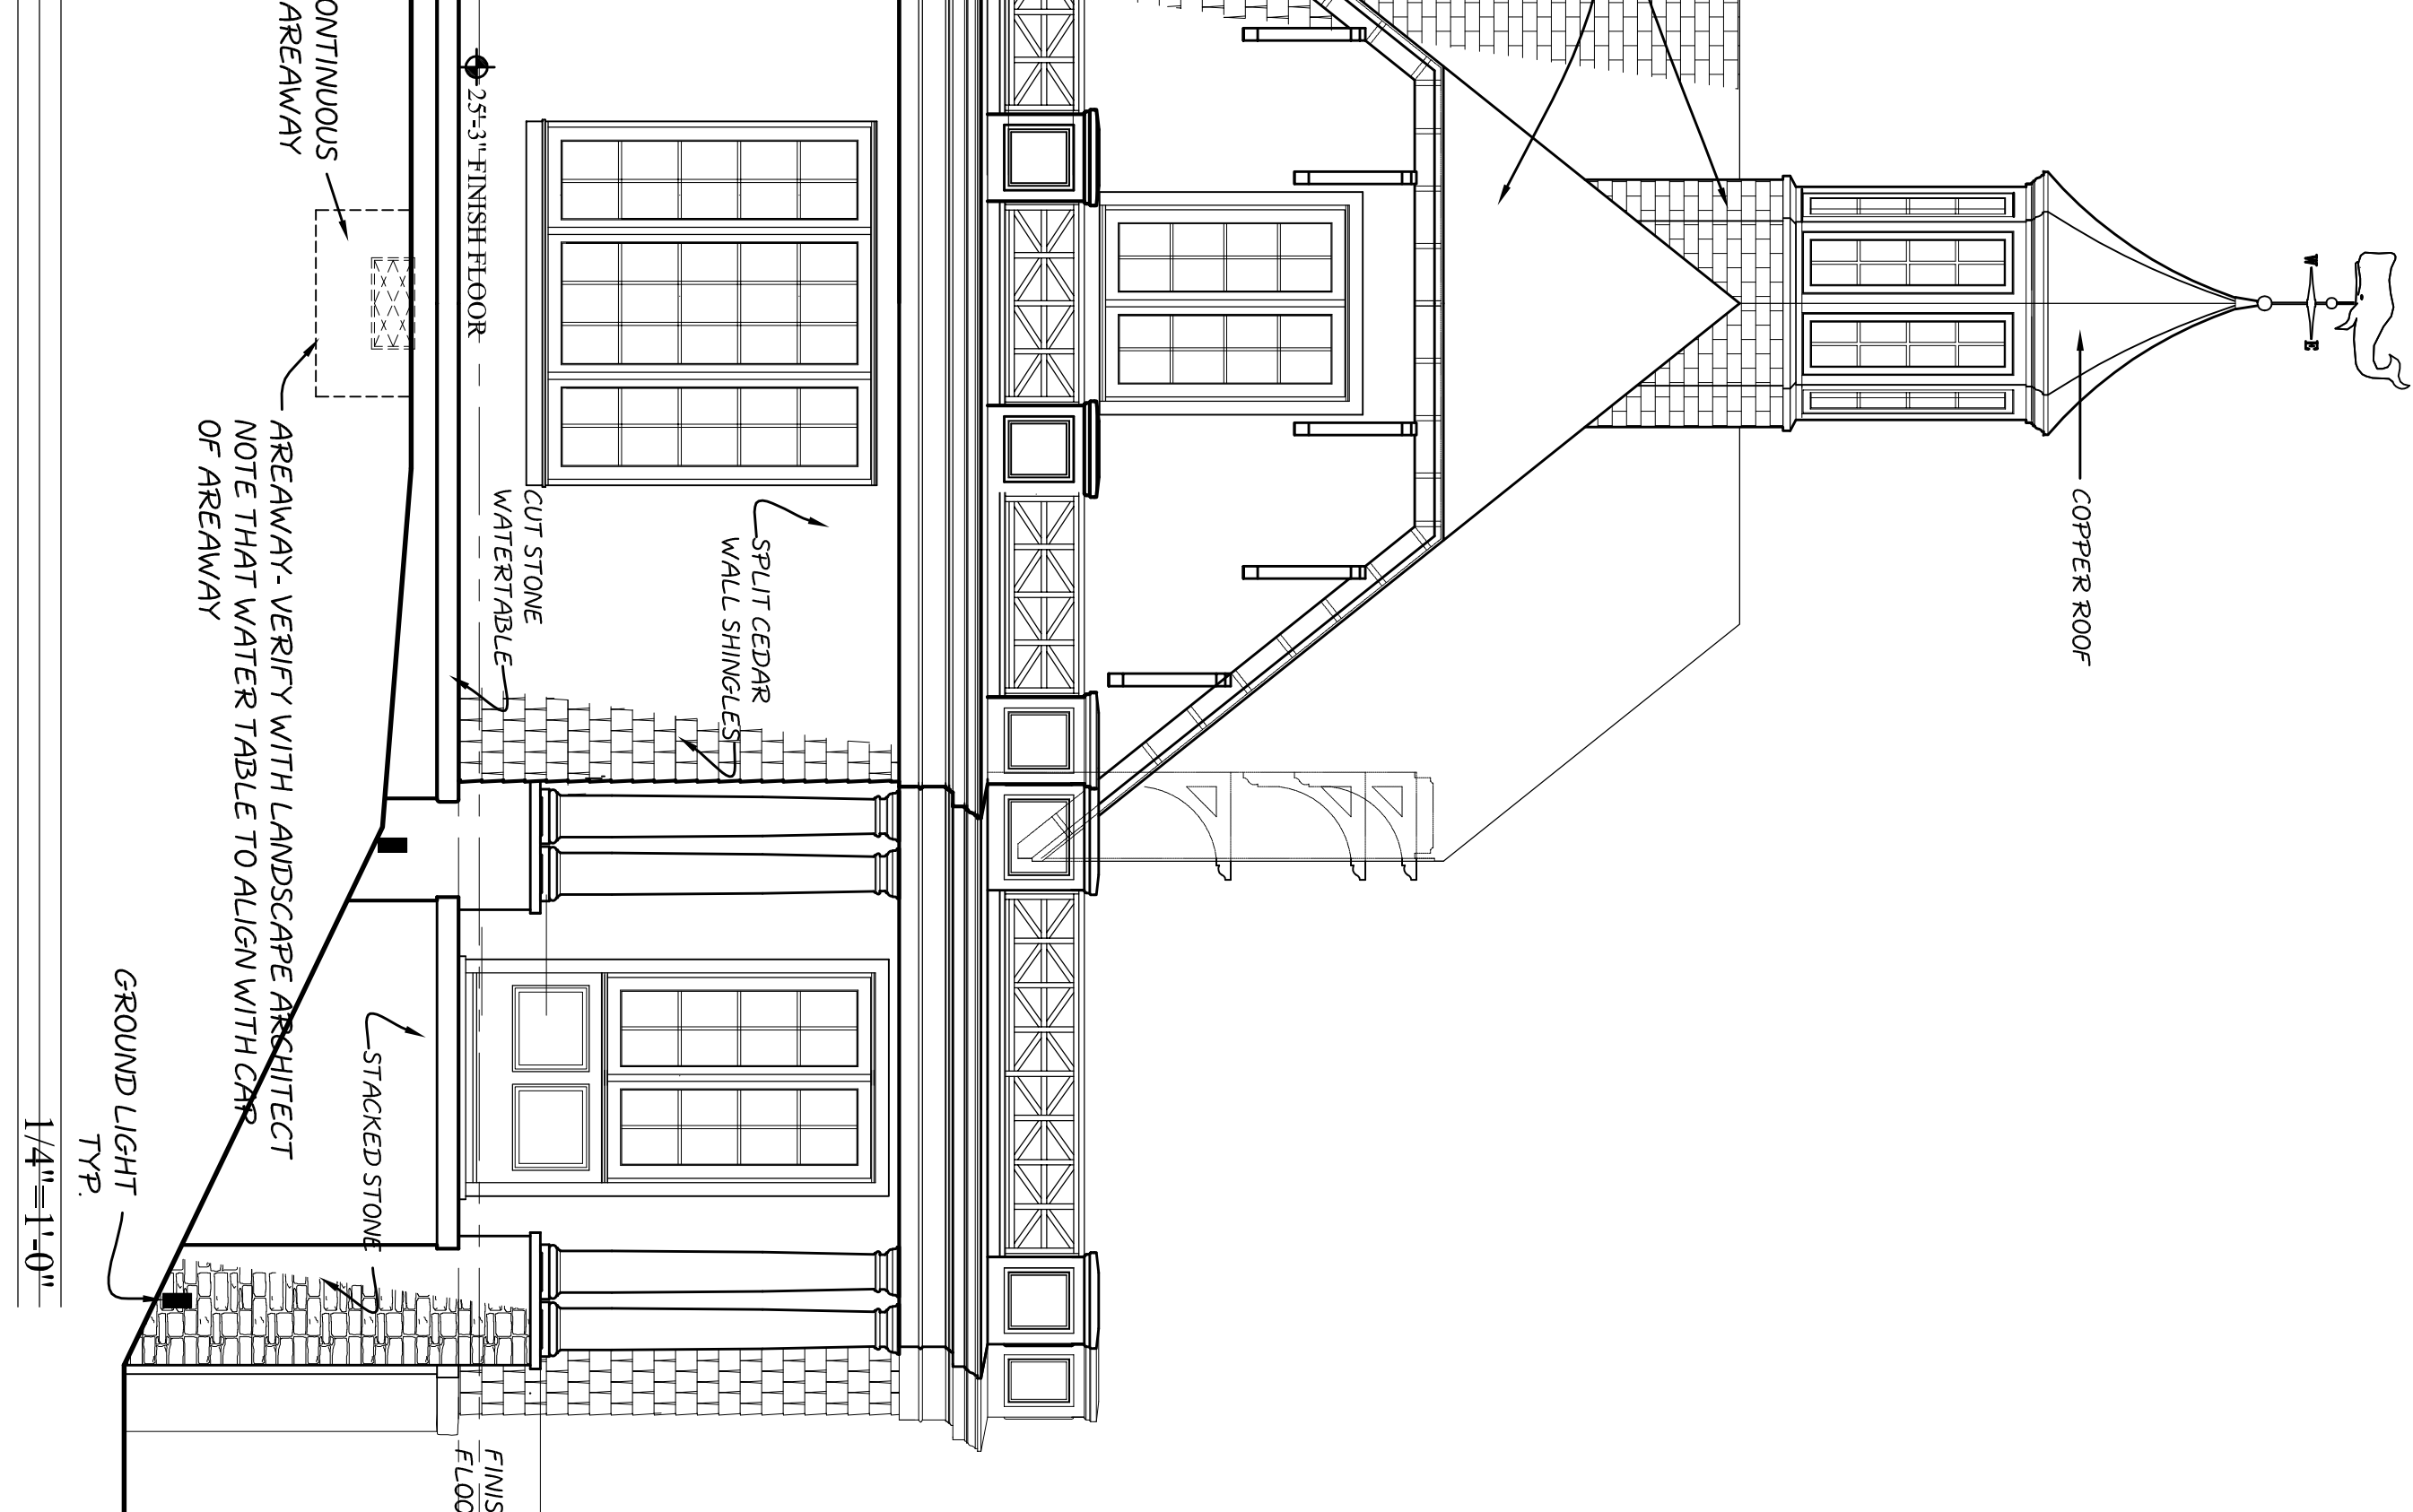


POOL TERRACE ELEVATION (SOUTH)

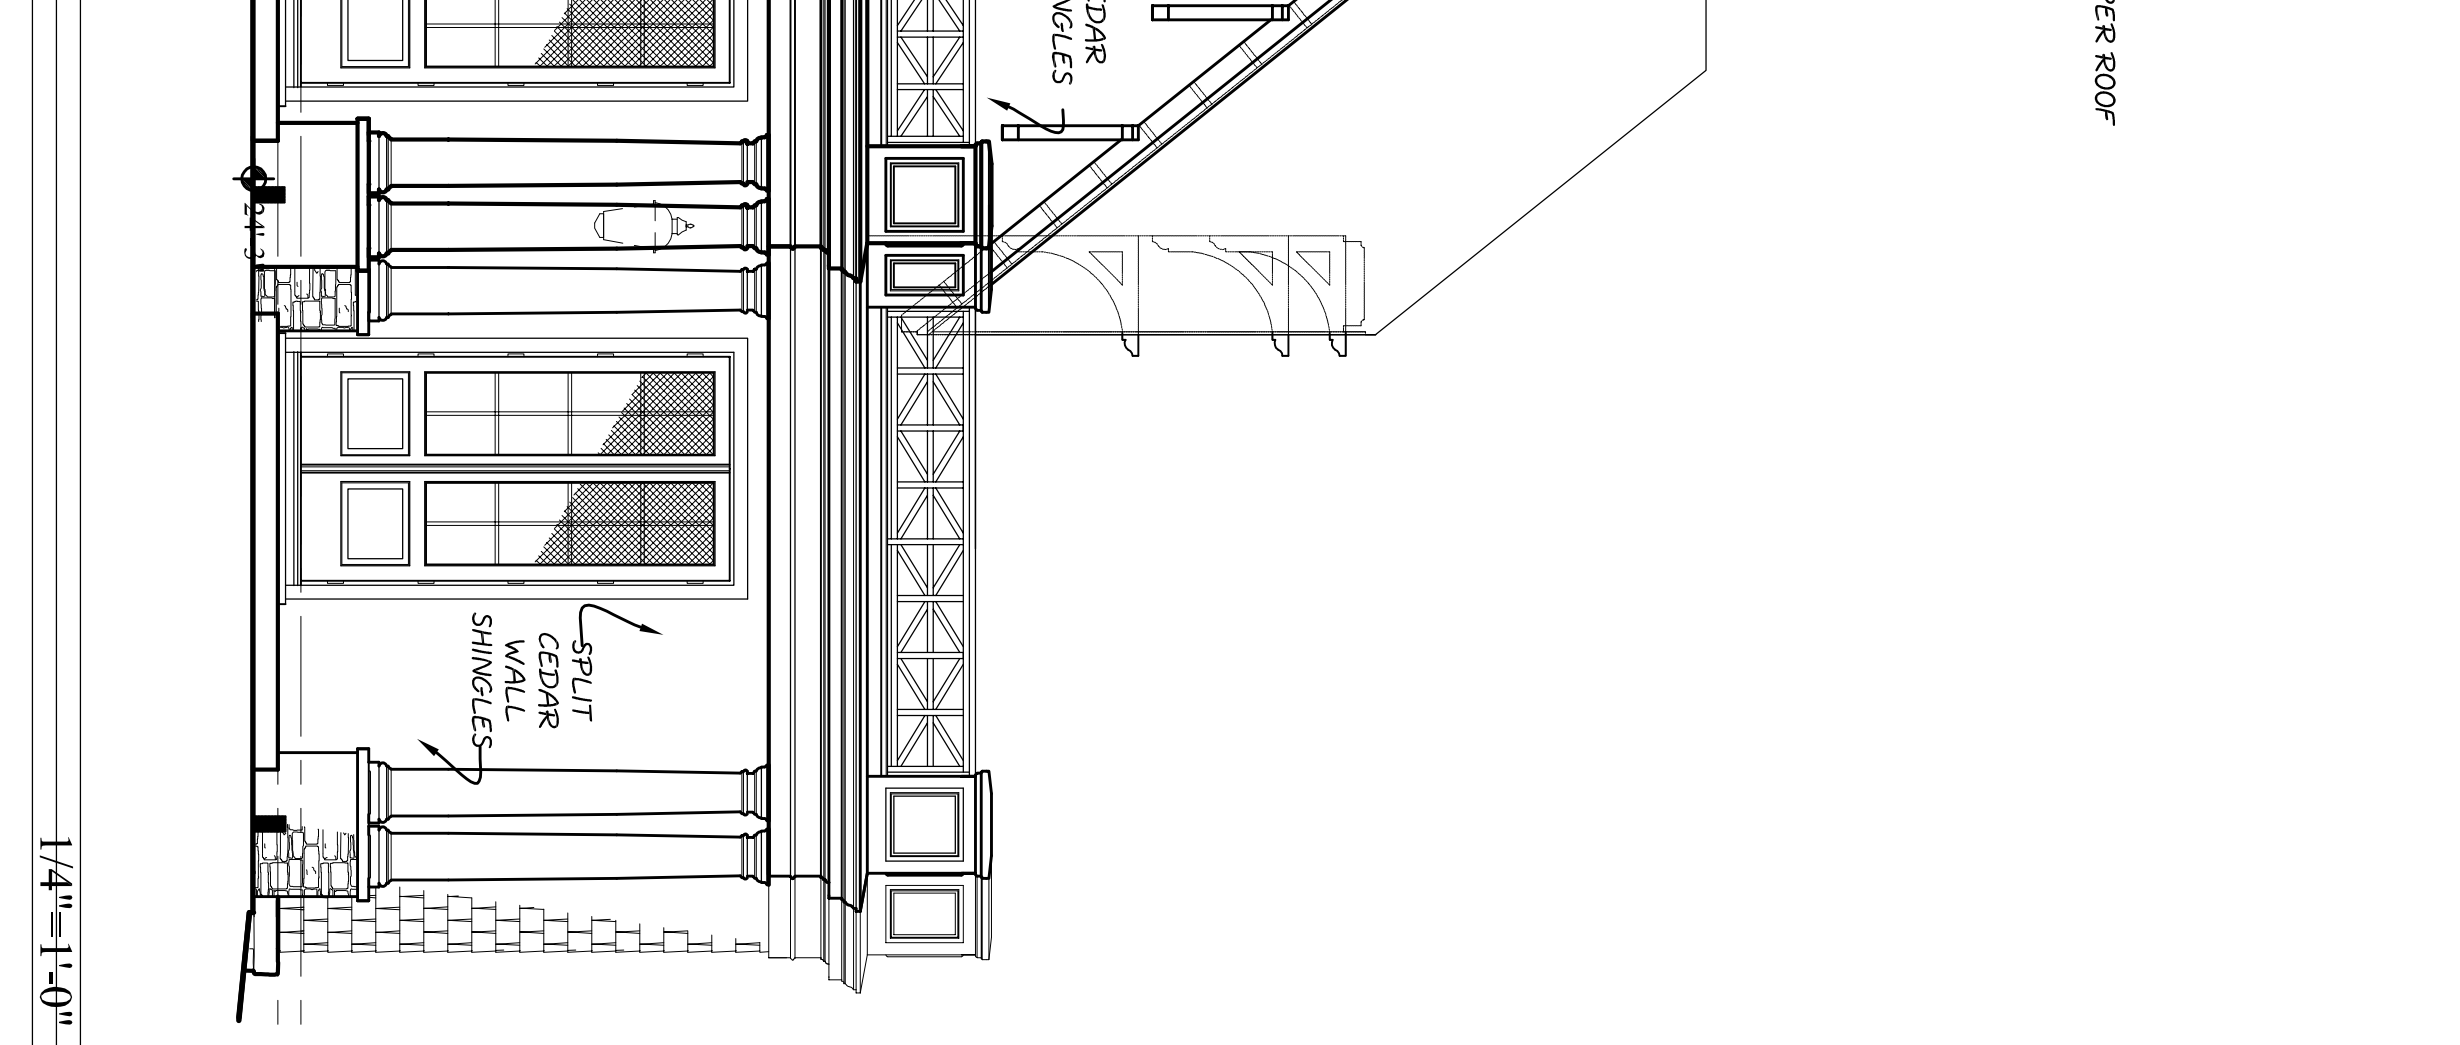

SIDE ELEVATION (WEST)

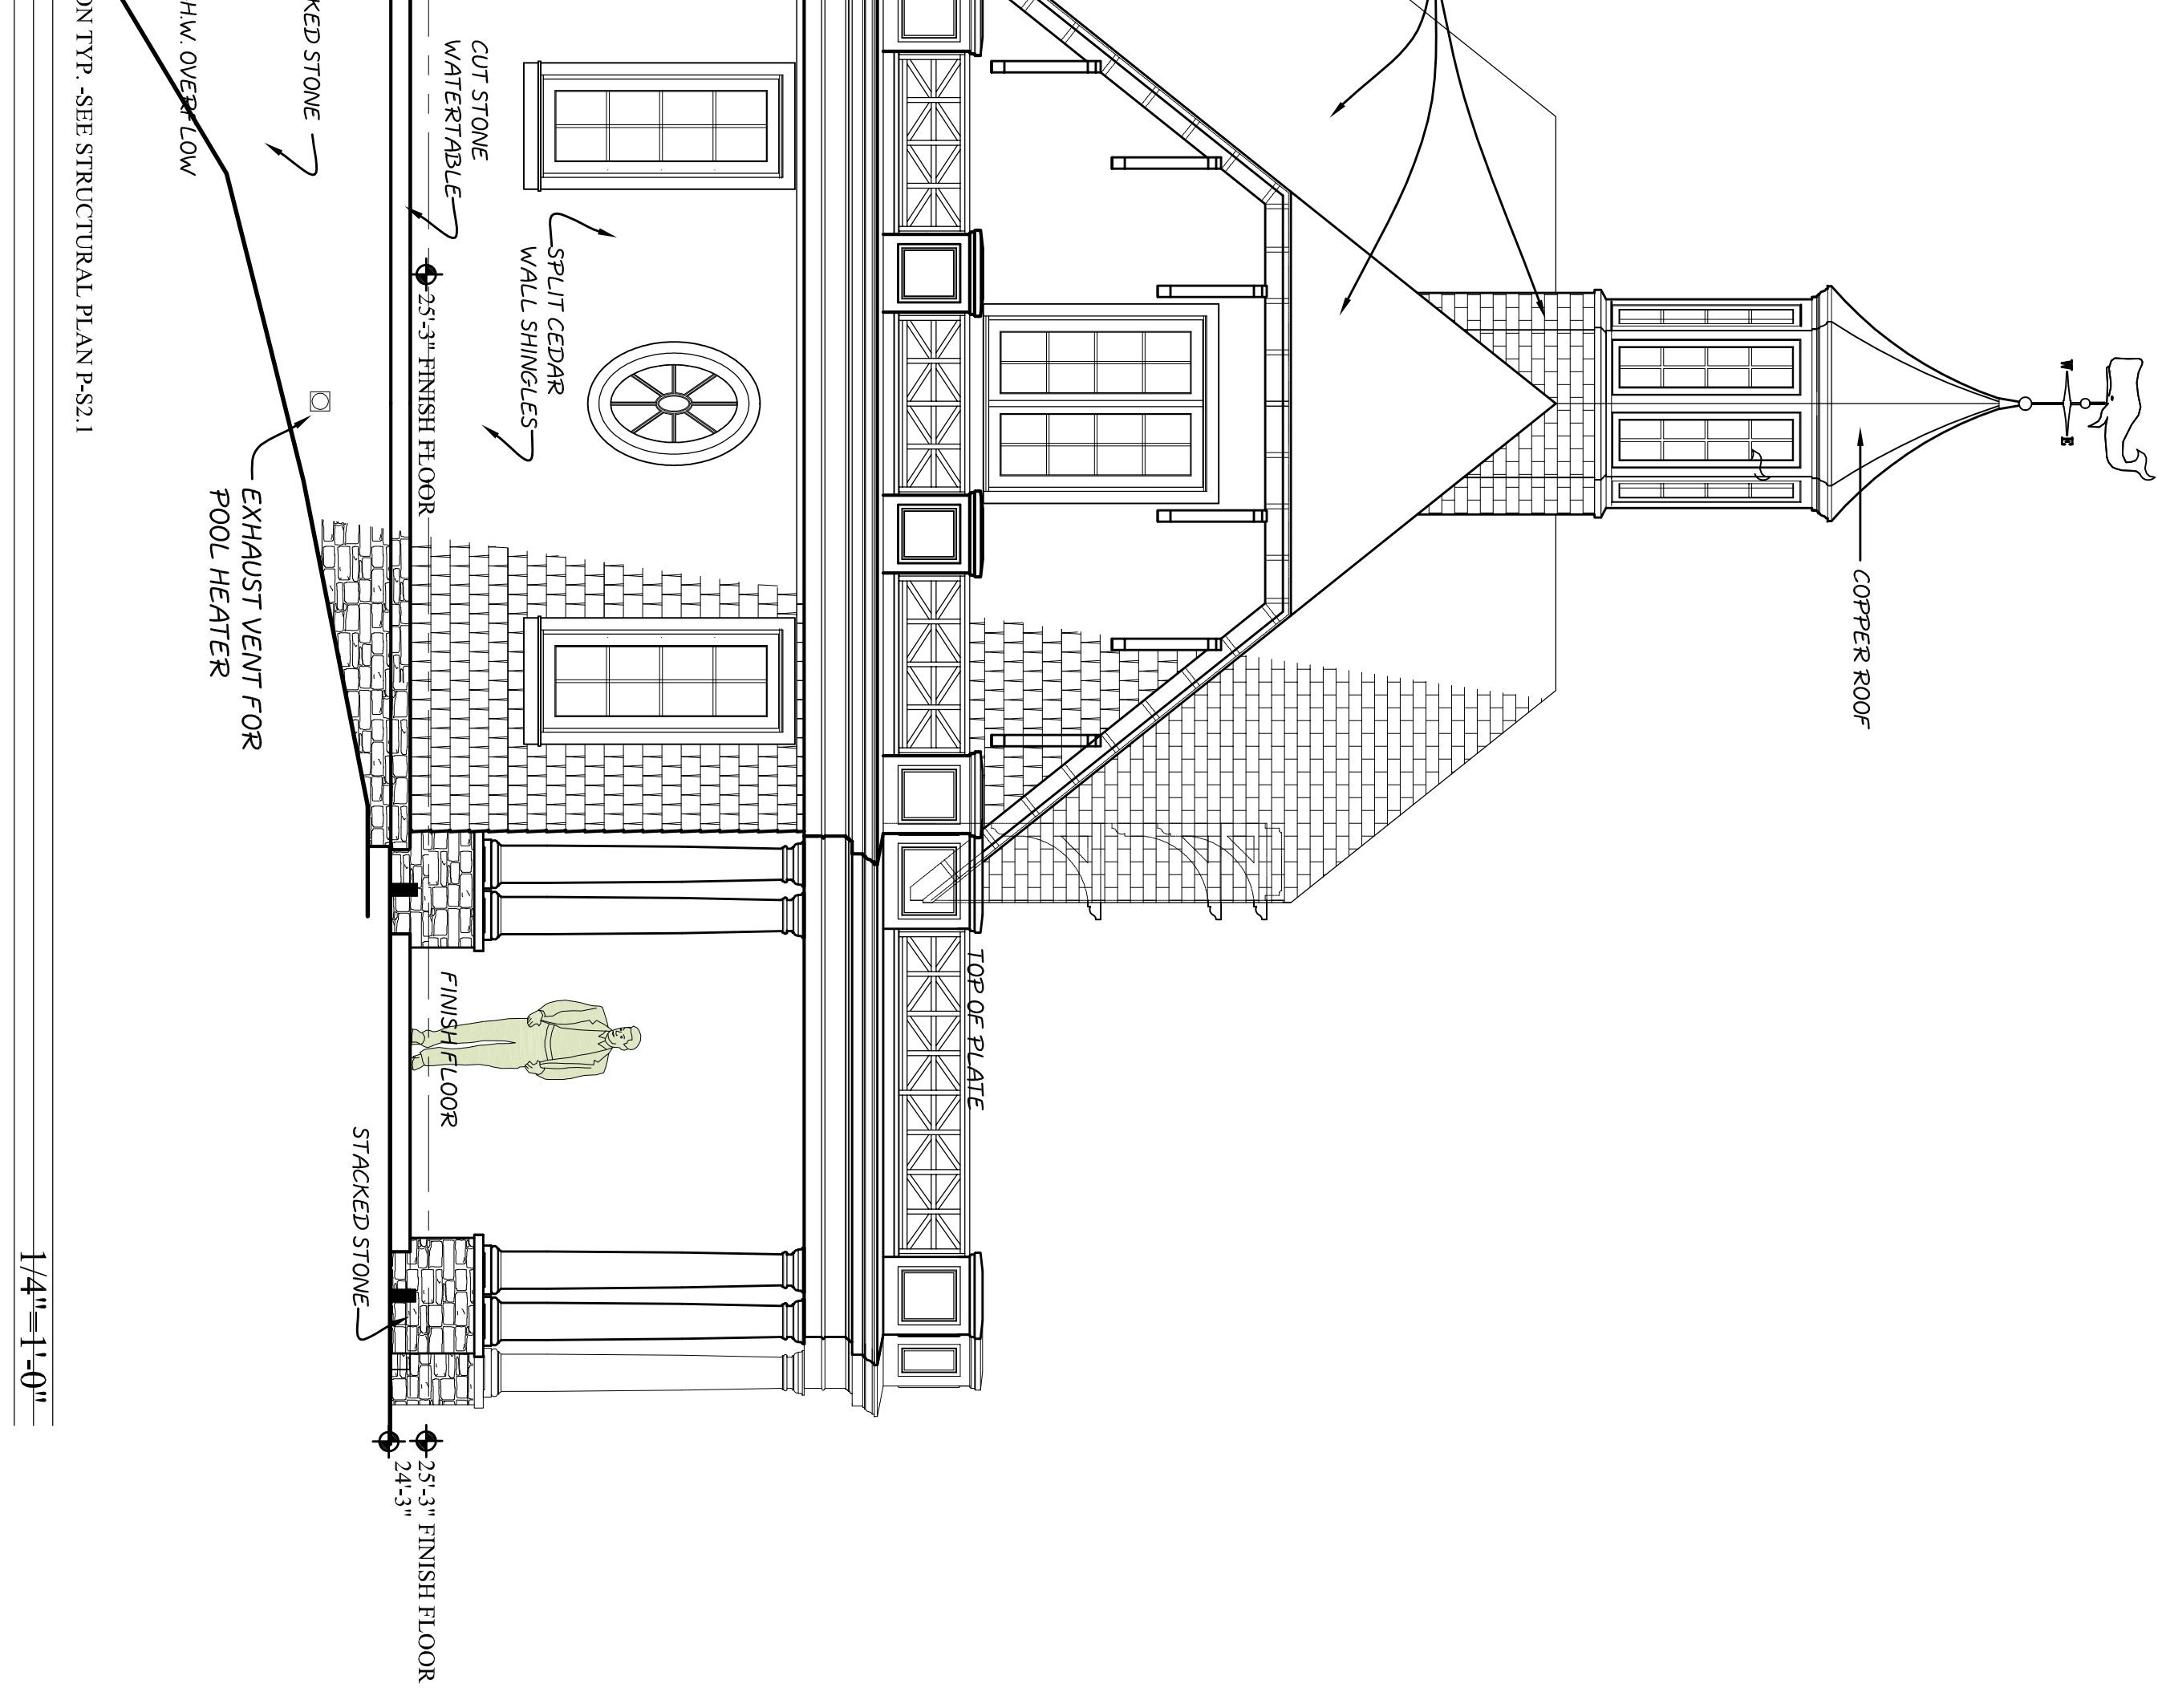

SIDE ELEVATION (EAST)

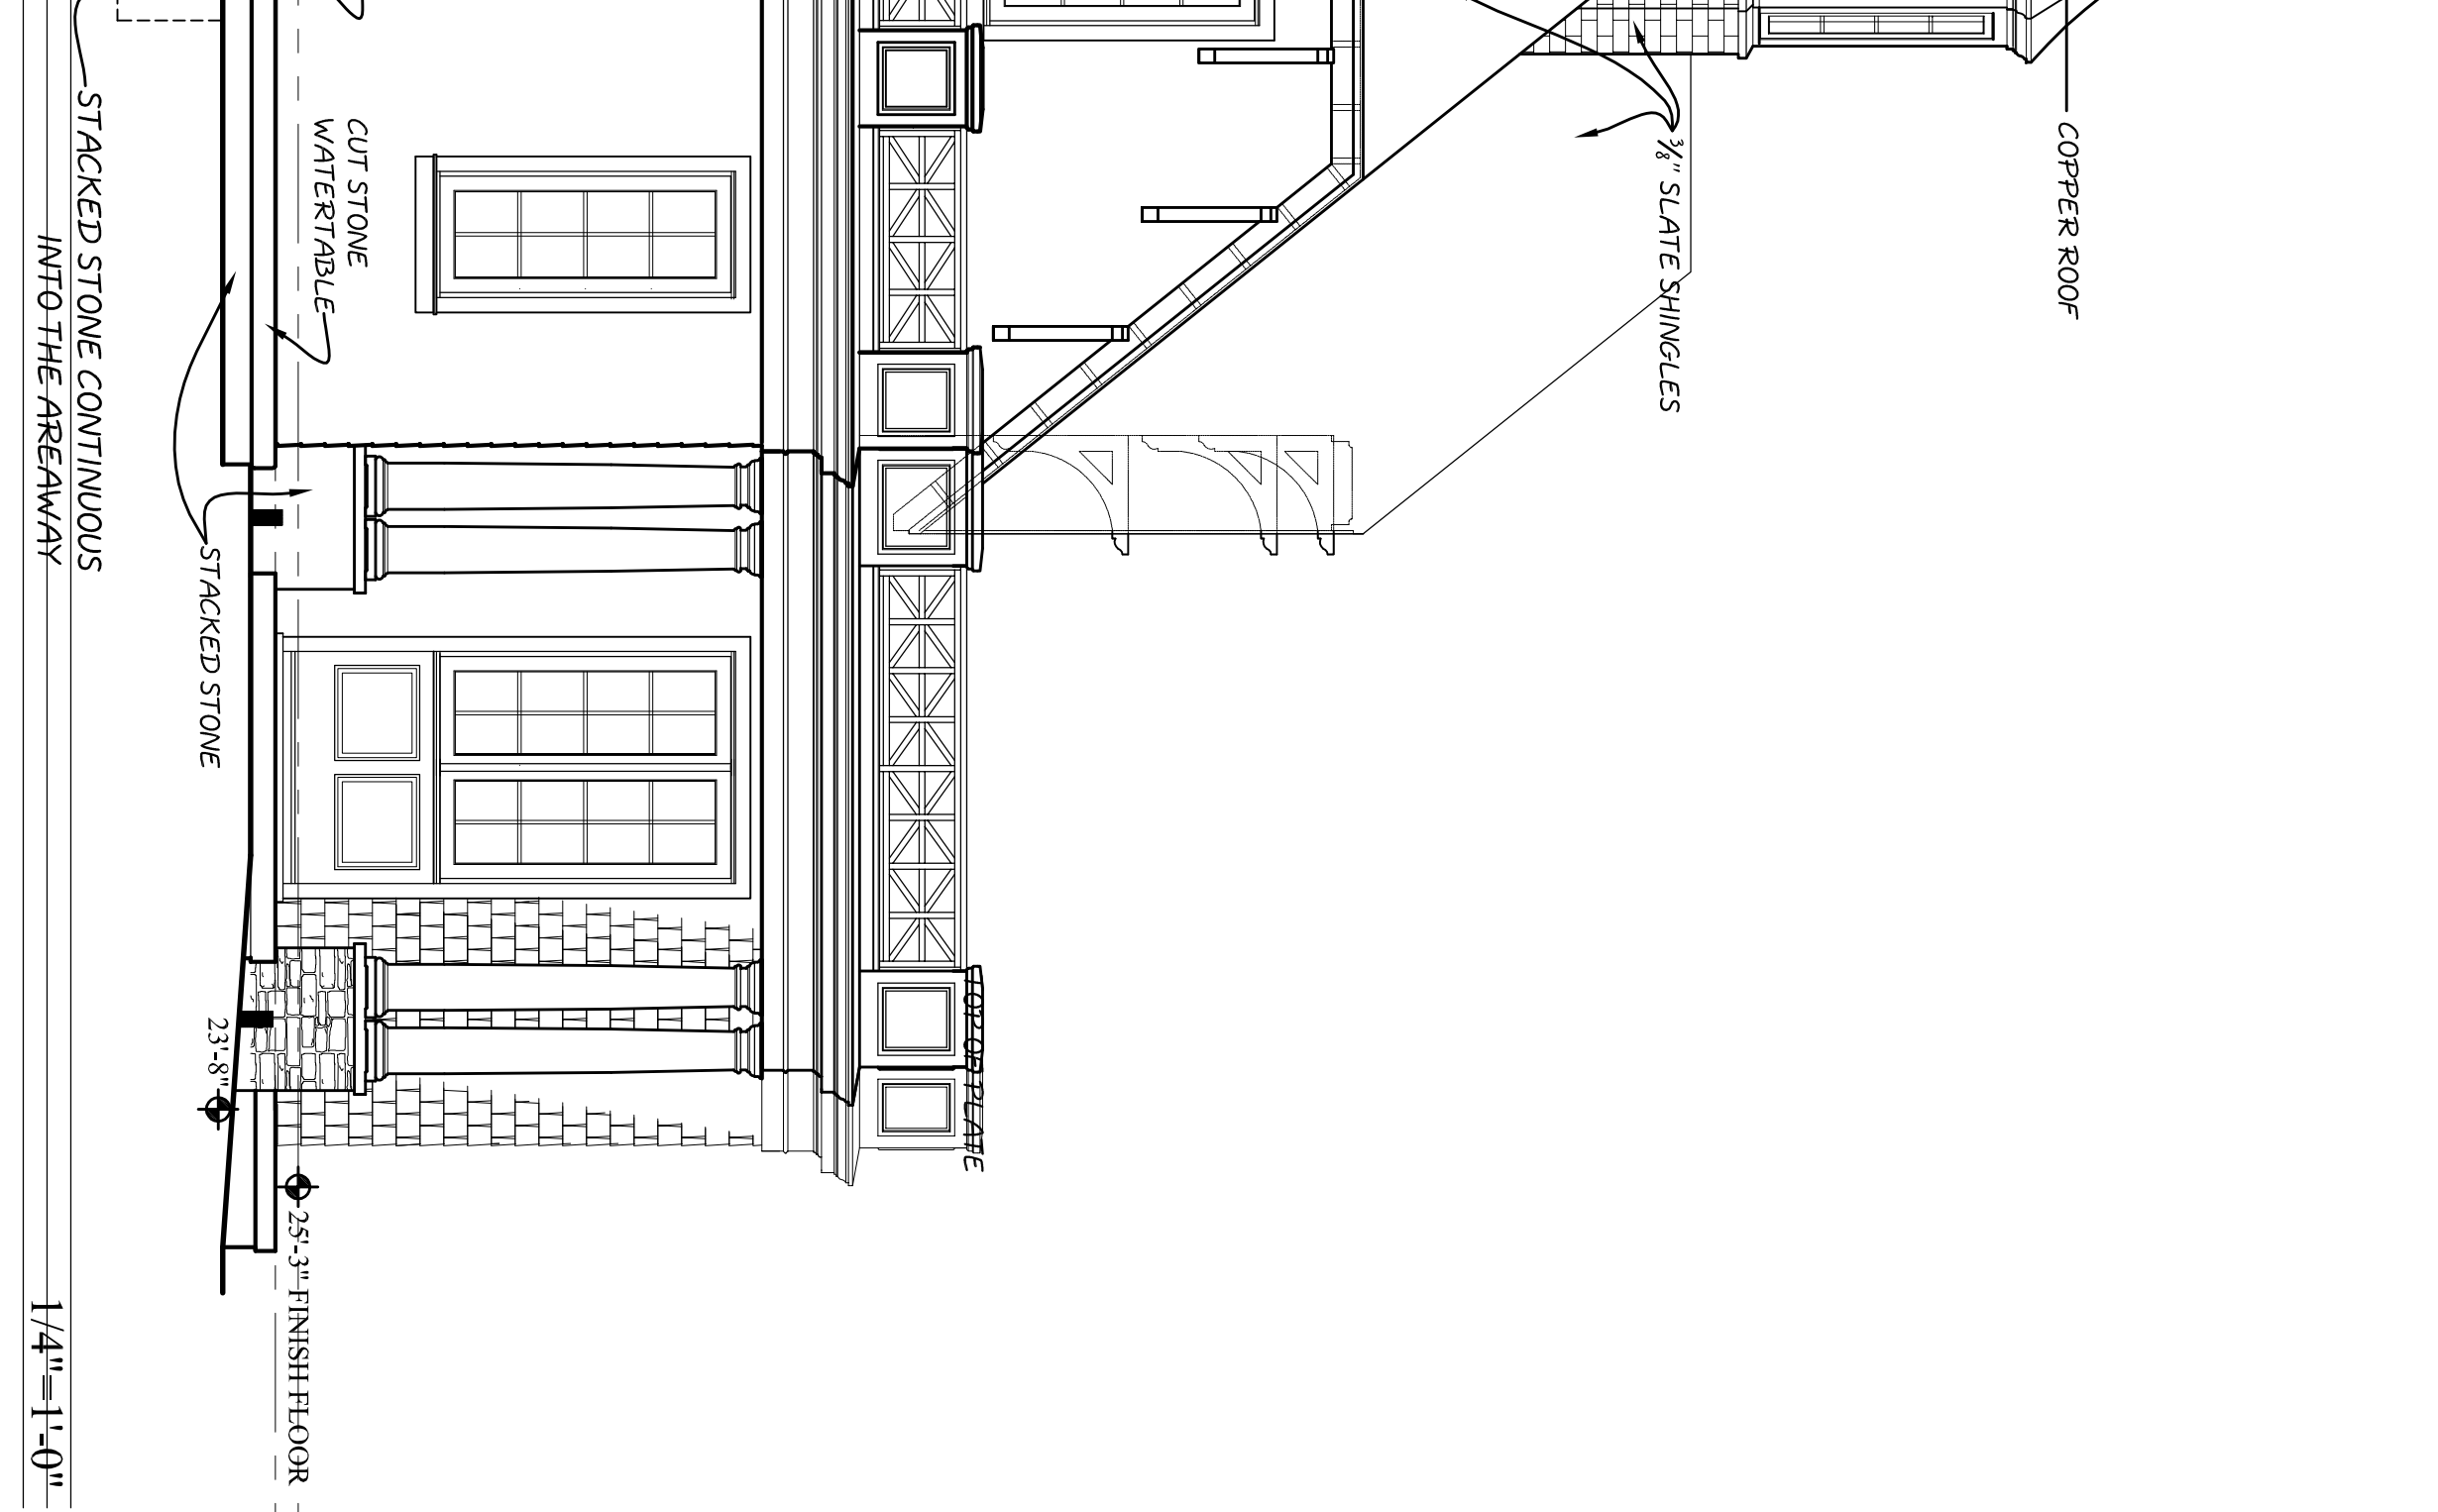

GROUND LIGHT TYP.
FINISH FLOOR
25'-3" FINISH FLOOR
FINISH FLOOR
9'-0" MAX. TYP. ELEVATION TYP. - SEE STRUCTURAL PLAN P.S.1

SCALE SHOWN ON DRAWINGS APPLIES TO 30"x42" SHEETS SIZE. 16"x22" SIZE SHEETS ARE HALF OF THE NOTED SCALE.
1/4" = 1'-0"

STACKED STONE
STACKED STONE CONTINUOUS INTO THE AREAWAY
AREAWAY - VERIFY WITH LANDSCAPE ARCHITECT NOTE THAT WATER TABLE TO ALIGN WITH ONE OF AREAWAY
GROUND LIGHT TYP.
1/4" = 1'-0"

FINISH FLOOR
25'-3" FINISH FLOOR
FINISH FLOOR

CUT STONE WATER TABLE
25'-3" FINISH FLOOR
24'-3"

STACKED STONE
FINISH FLOOR
25'-3" FINISH FLOOR
24'-3"

1/2" SLATE SHINGLES
COPPER ROOF
SPLIT CEDAR WALL SHINGLES
CUT STONE WATER TABLE
25'-3" FINISH FLOOR
24'-3"

GROUND LIGHT TYP.
FINISH FLOOR
25'-3" FINISH FLOOR
FINISH FLOOR

STACKED STONE CONTINUOUS INTO THE AREAWAY
STACKED STONE
25'-3" FINISH FLOOR
24'-3"

1/2" SLATE SHINGLES
COPPER ROOF
SPLIT CEDAR WALL SHINGLES
CUT STONE WATER TABLE
25'-3" FINISH FLOOR
24'-3"