




RIGHT SIDE ELEVATION
SCALE: 3/16" = 1'-0"

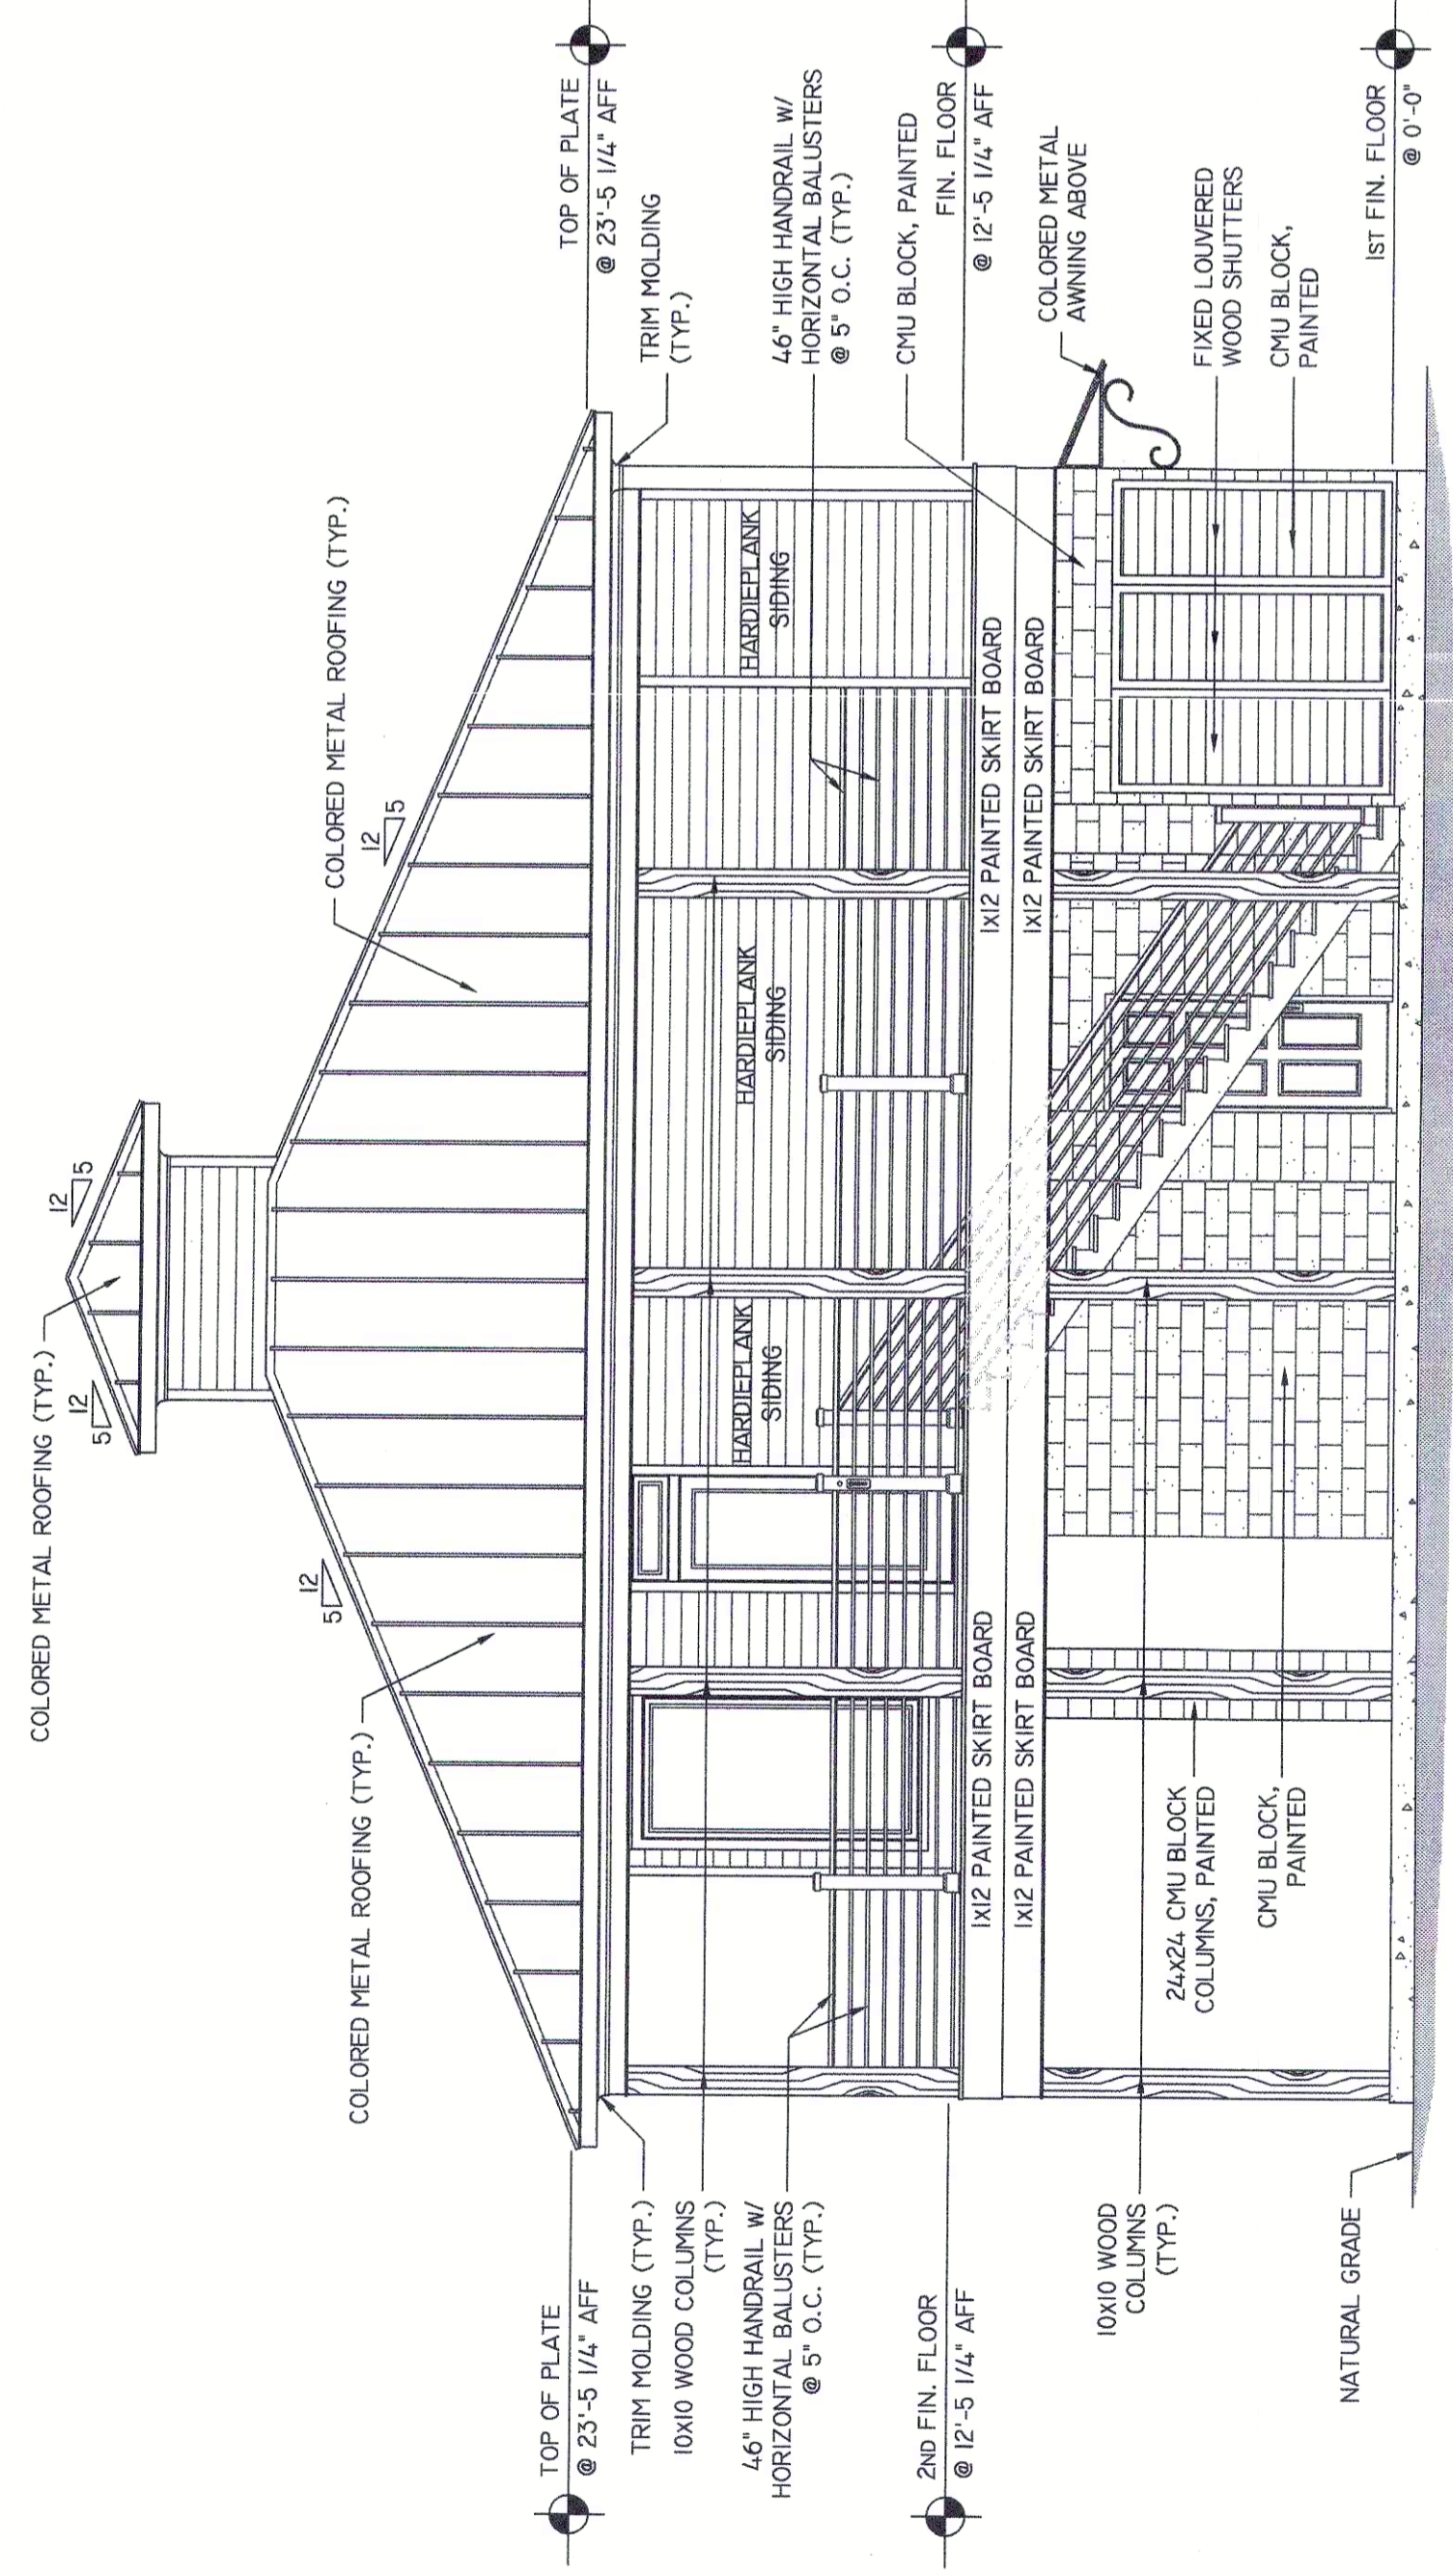

LEFT SIDE ELEVATION
SCALE: 3/16" = 1'-0"

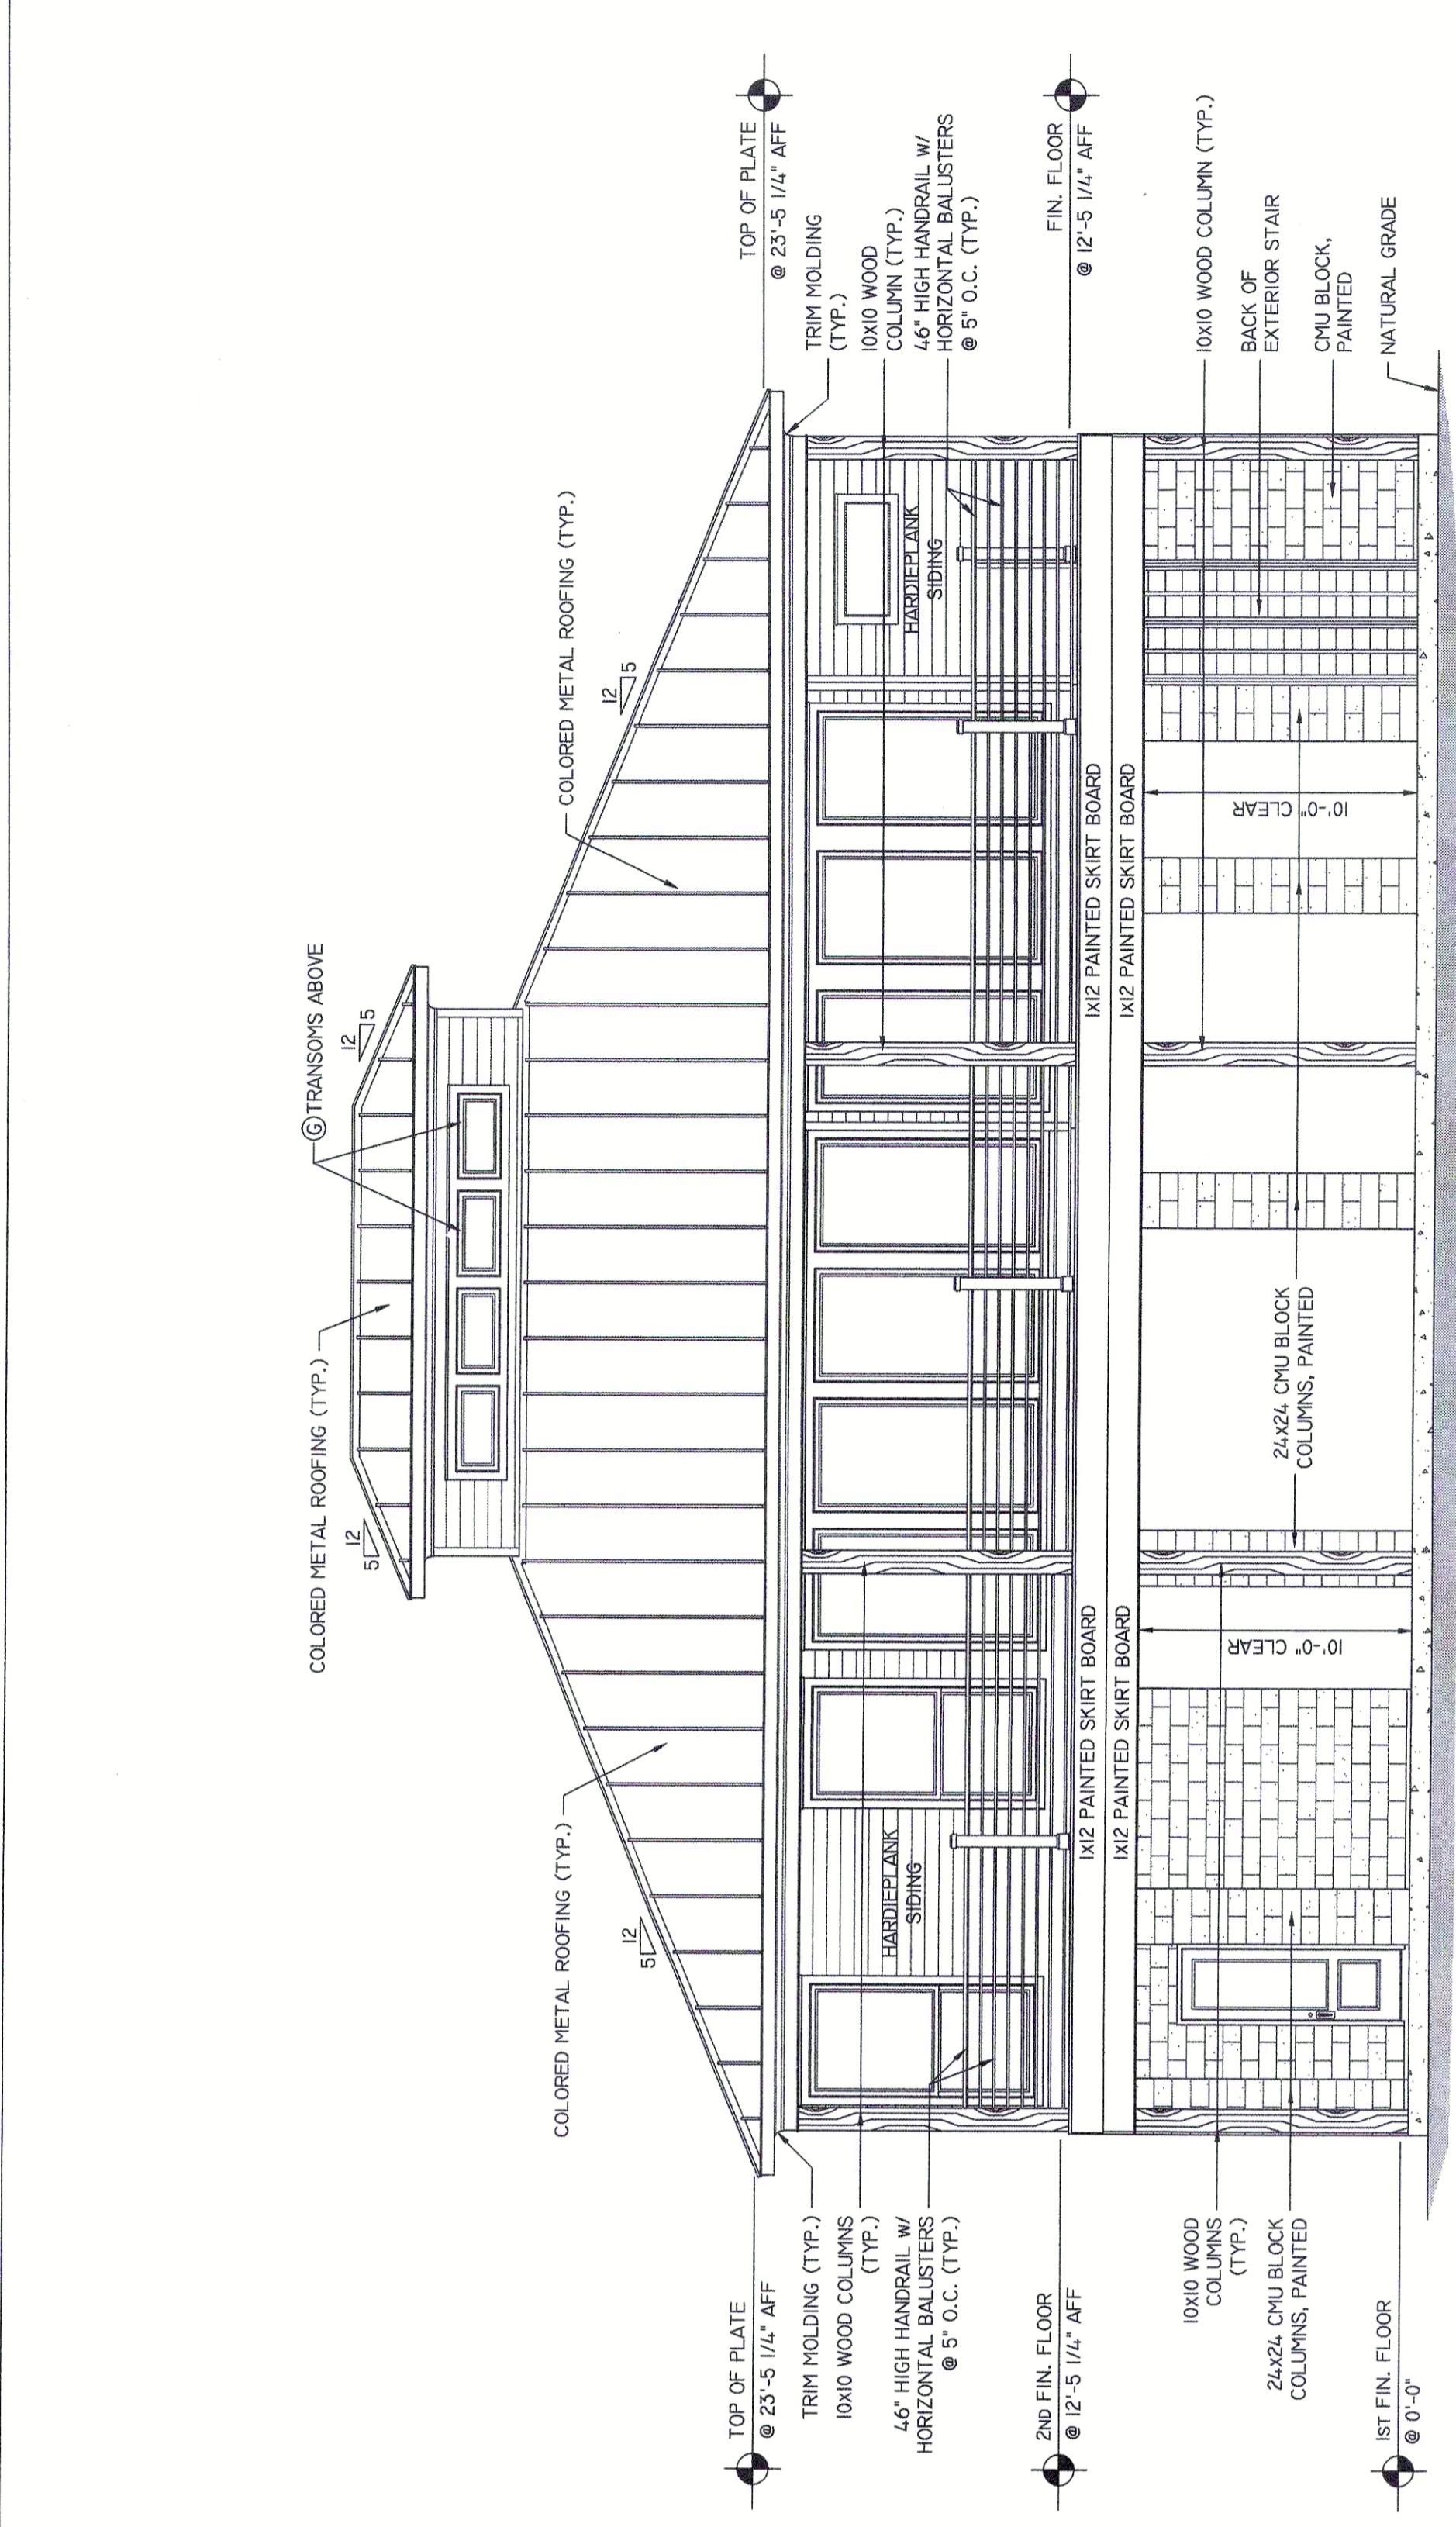

REAR ELEVATION
SCALE: 3/16" = 1'-0"

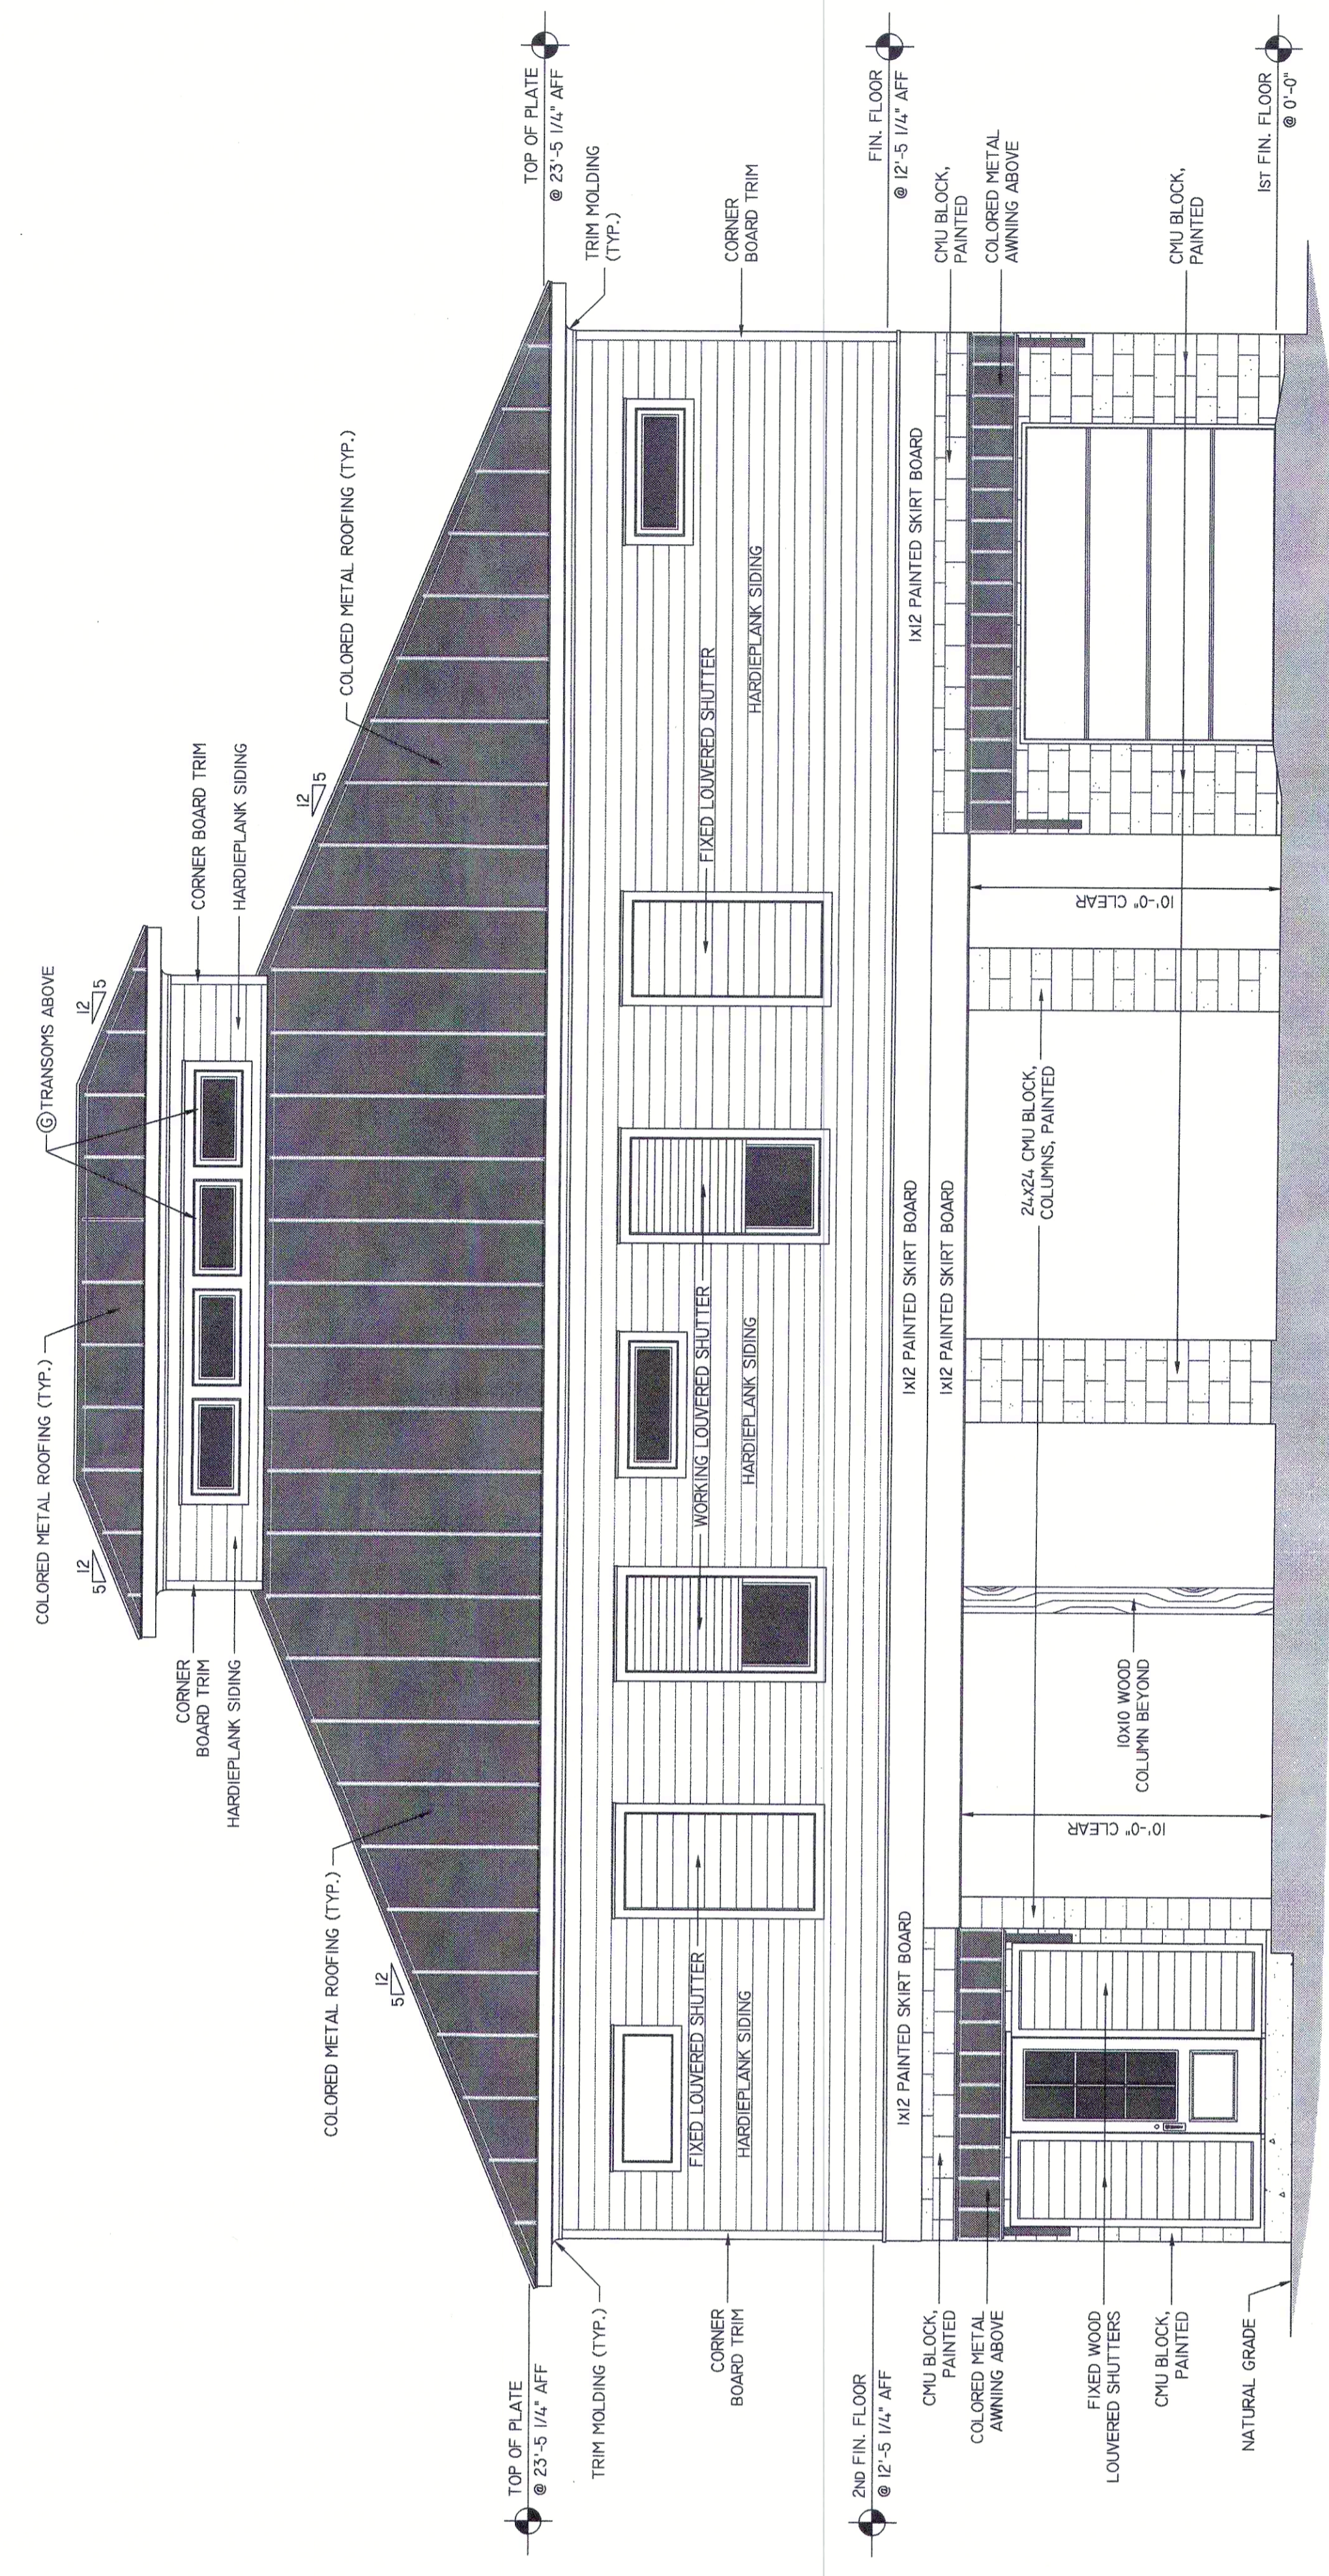

FRONT ELEVATION
SCALE: 1/4" = 1'-0"