

Structural design of framing and slab, along with attached attachment details provided by Ashton Avegno of Avegno Bailey & Associates, Inc.

© 2008
 Farr + Huson, Architects
 Design and Documents
 These documents are proprietary and are not to be reproduced without the written consent of Farr + Huson, Architects.

FARR + HUSON, ARCHITECTS
 a professional corporation
 127 Camp Street, New Orleans, La. 70130
 504-523-1456 FAX 504-523-1457

These plans and specifications are prepared by a licensed professional engineer and they comply with all city requirements to the best of my knowledge and belief. The project (entire) will be visited periodically to review the progress.


1930 General Pershing Street
 New Orleans, Louisiana
 for Nice - Larson Residence

NO. REVISIONS	


DRAWN BY	DATE
JMF	8/24/06
CHECKED BY	PROJ.#
LSH	JMF

SHEET TITLE
 General Info.


SHEET NUMBER
A-0

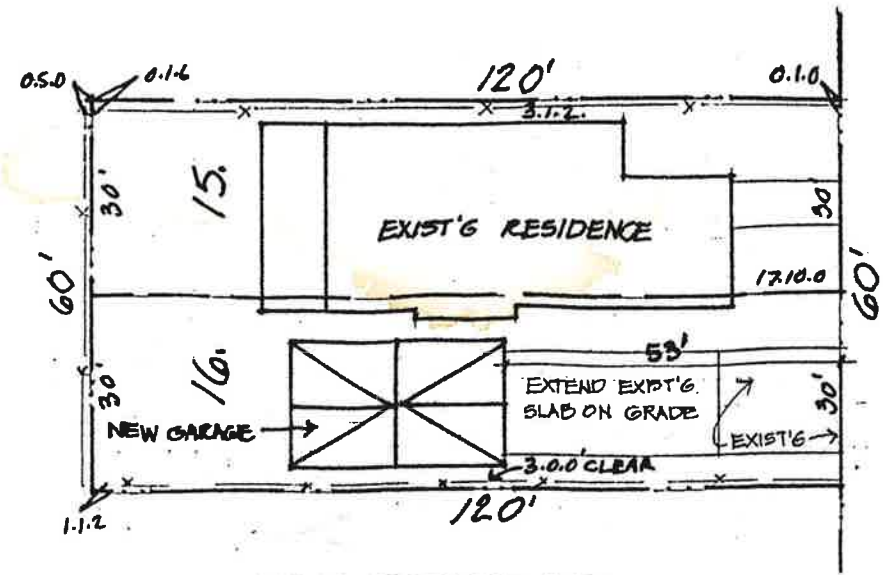


5 Site Plan
 scale: 1"=30'

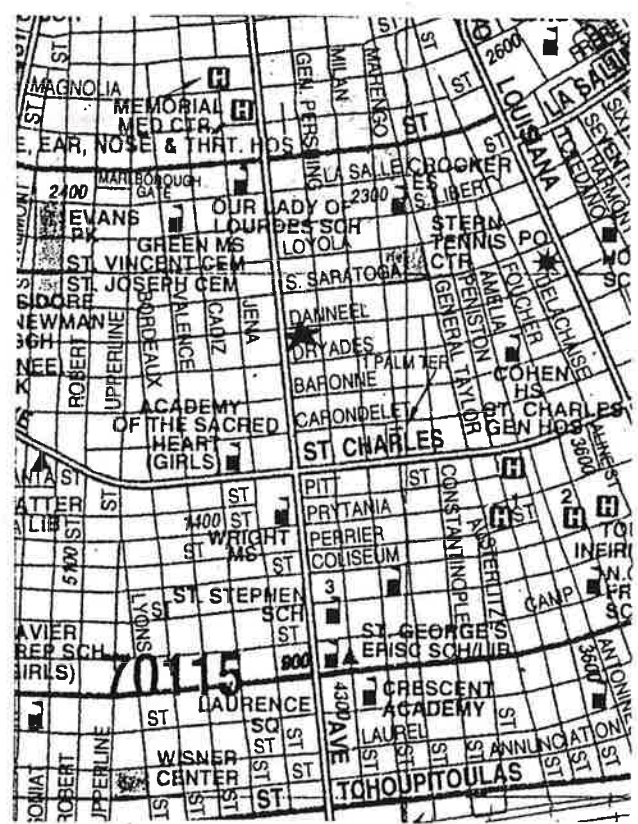


4 Vicinity Plan
 no scale

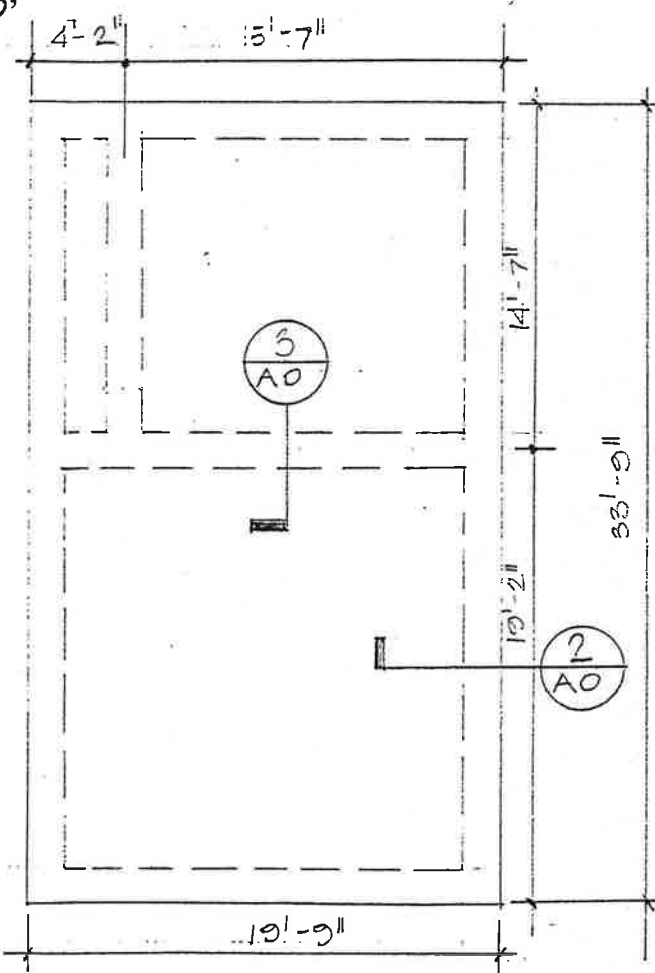



1 Slab Plan
 scale: 1/8"=1'0"

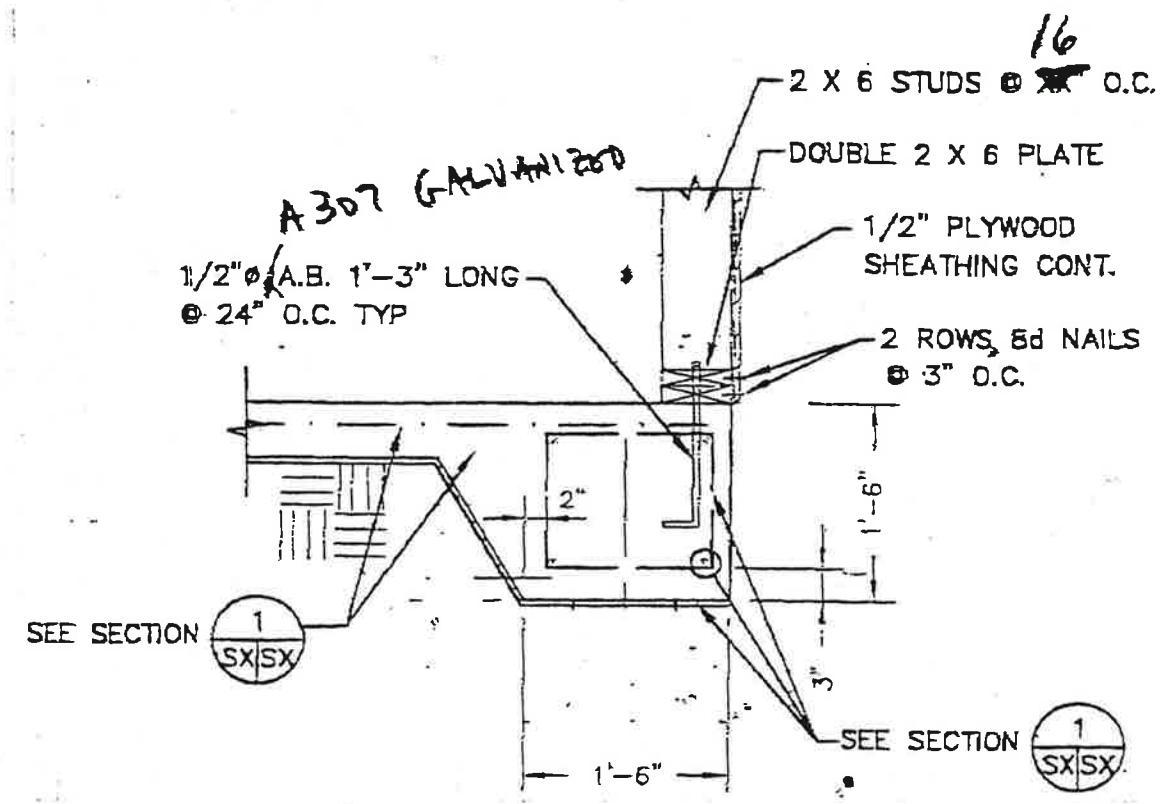

2 Section @ Edge
 scale: 3/4"=1'0"

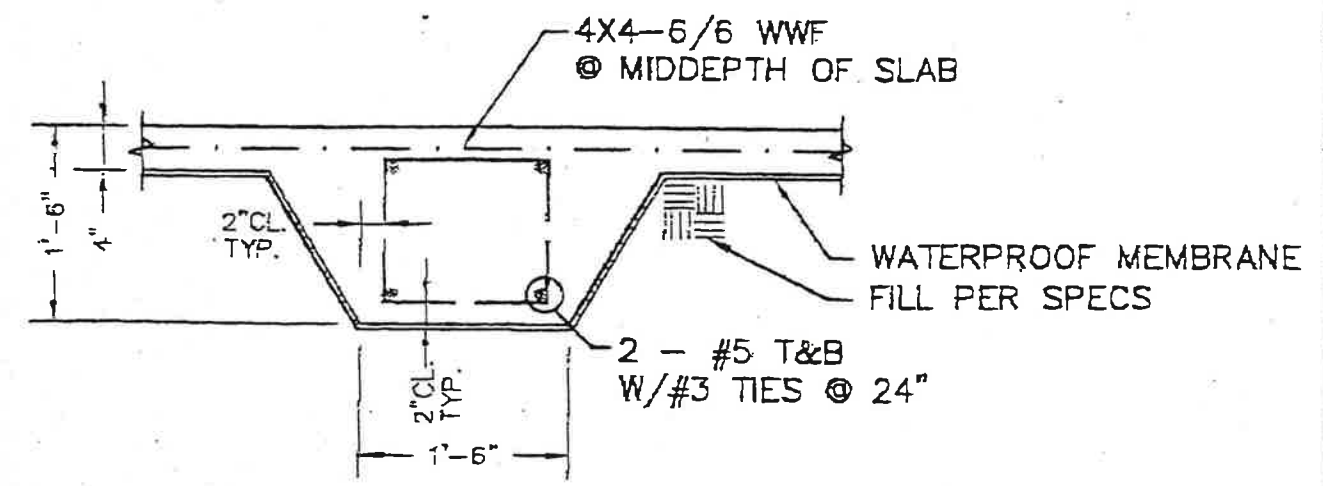

3 Section
 scale: 3/4"=1'0"

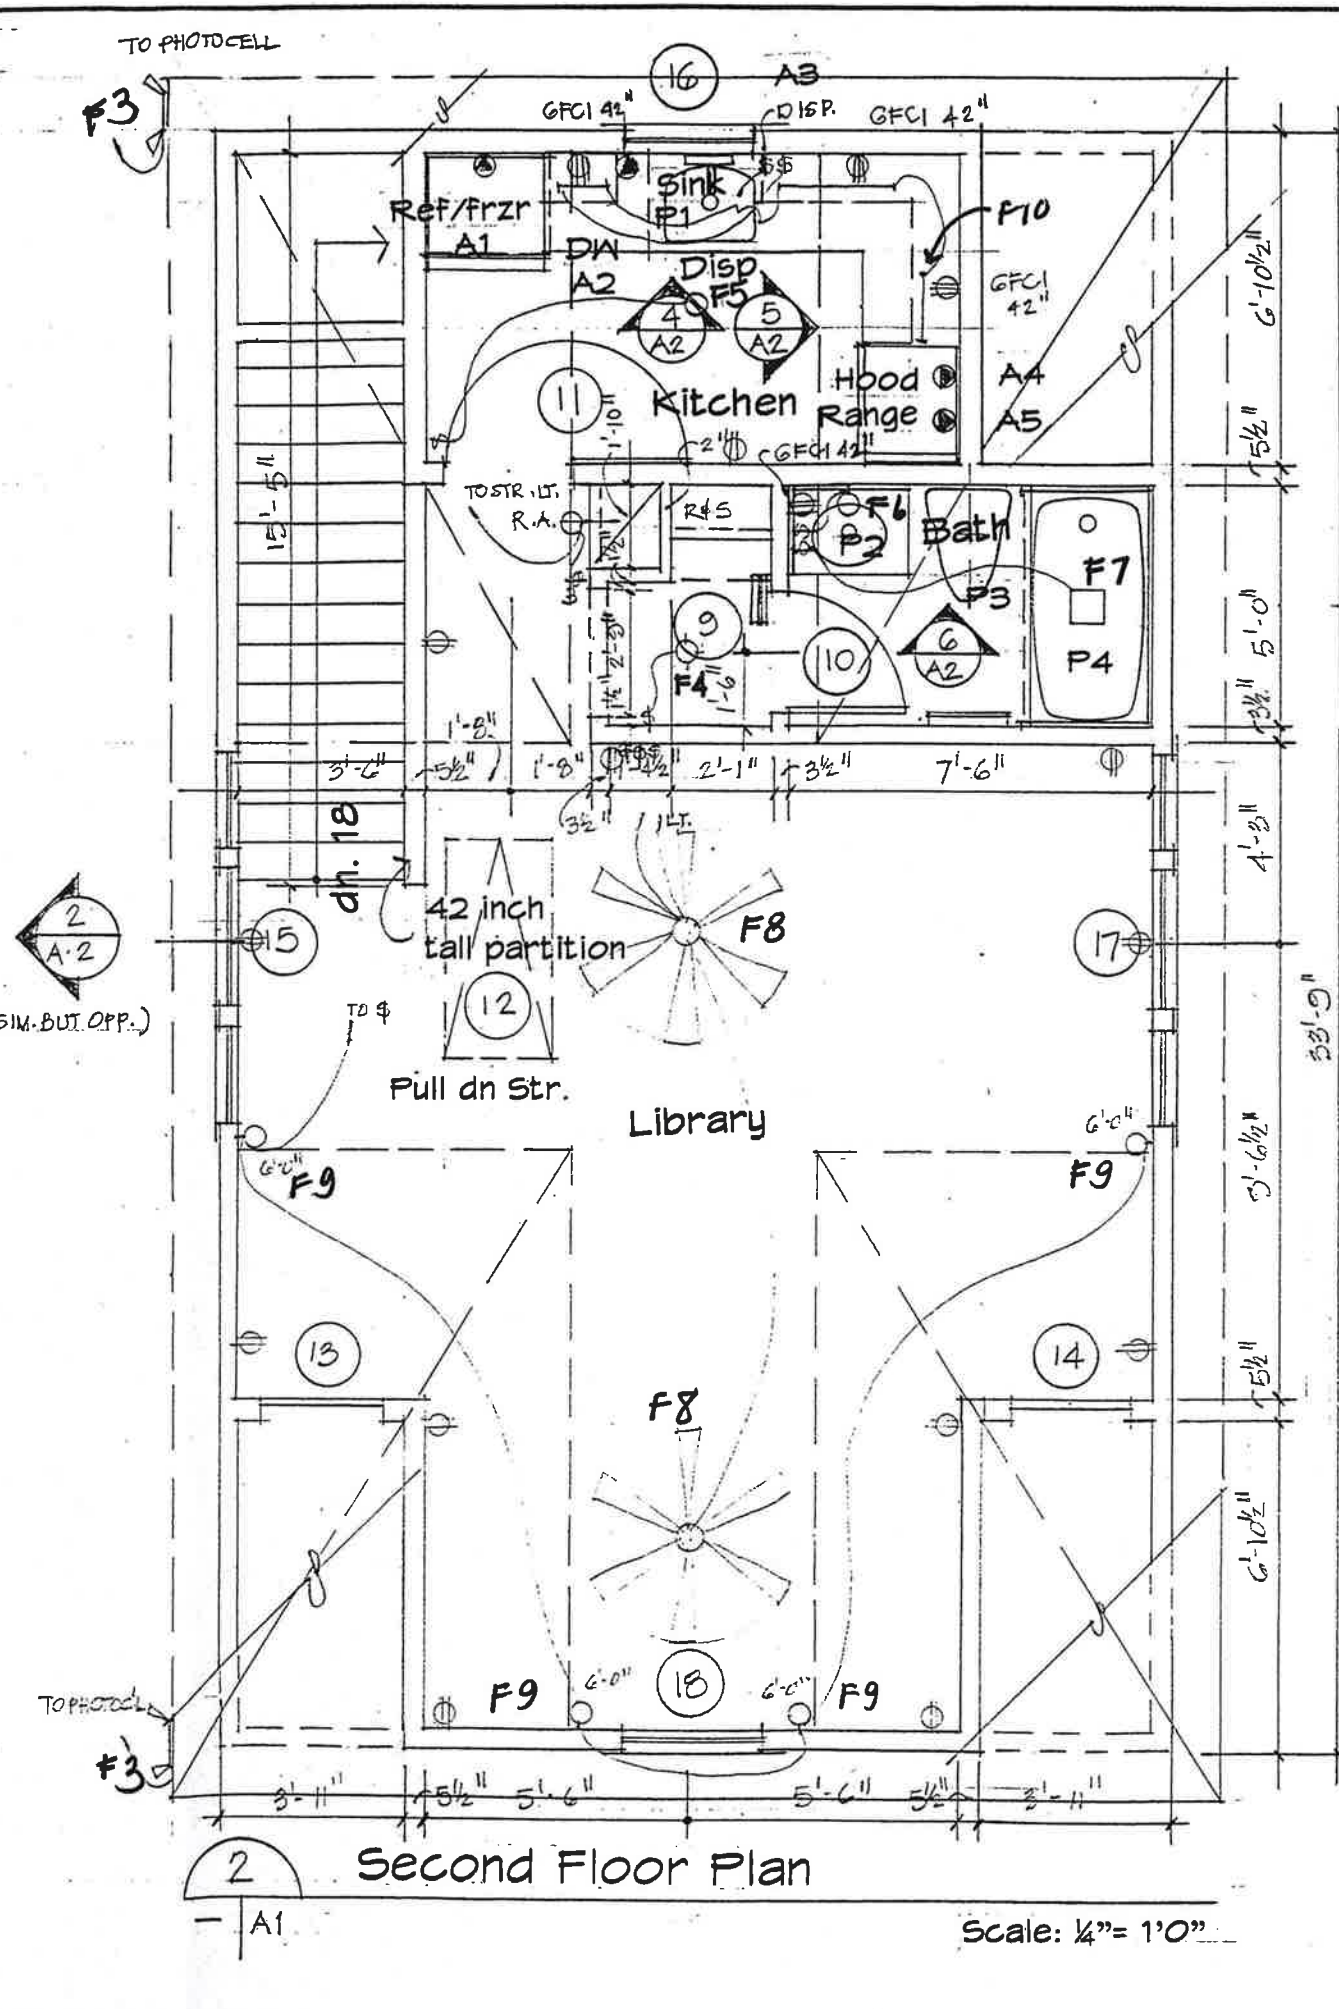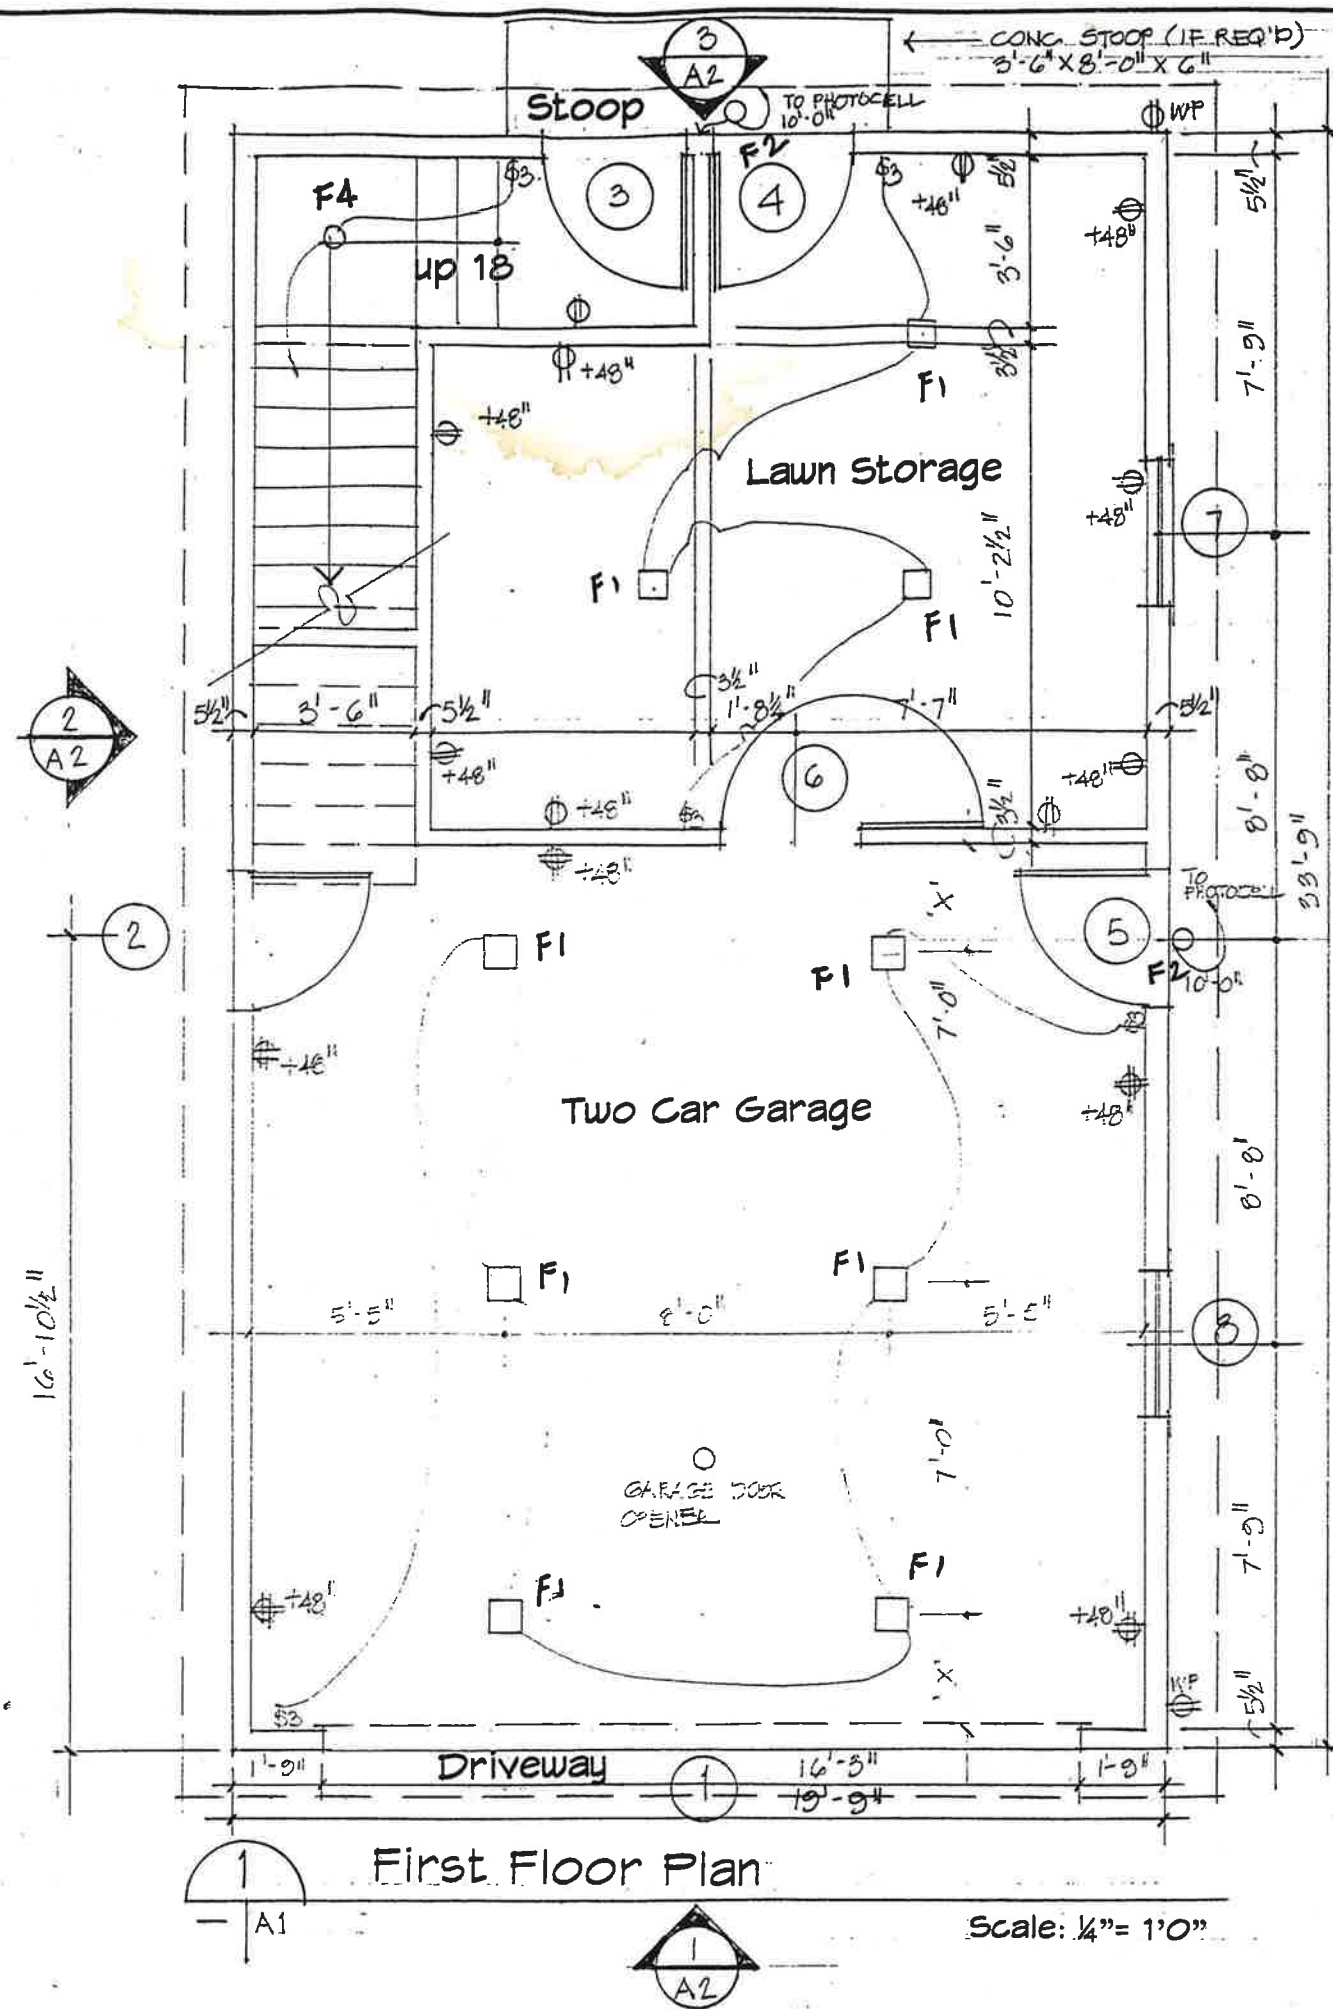

© 2006
Farr + Huson,
Architects
Design and Documents
These documents are
proprietary and are not
to be reproduced without
the written consent of
Farr + Huson, Architects.

FARR + HUSON, ARCHITECTS
a professional corporation
127 Camp Street New Orleans, La. 70130
504-525-1456 FAX 504-525-1457

These plans and specifications
have been prepared by me or
under my close personal super-
vision and in compliance with all
city requirements to the best
of my knowledge and belief.
The project (set) shall not
be varied substantially to
retire job program.

1930 General Pershing Street
New Orleans, Louisiana
for Nice - Larson Residence

NO	REVISIONS

DRAWN BY	DATE
JMF	6/29/06
CHECKED BY	PROJ. #
LGH	JMF

SHEET TITLE
Floor Plans

SHEET NUMBER
A-1

DRAWN BY	DATE
JMF	8/29/06
CHECKED BY	PROJ. #
LGH	JMF

SHEET TITLE
Bldg. Elevations


SHEET NUMBER




1 East Elevation
A1 | A2 Scale: 1/8"=1'0"




2 South Elevation
A1 | A2

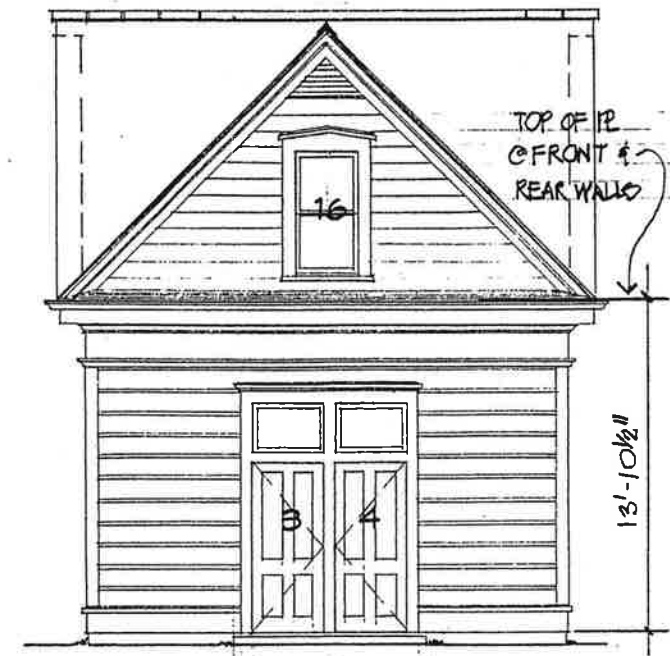


3 West Elevation
A1 | A2 Scale: 1/8"=1'0"

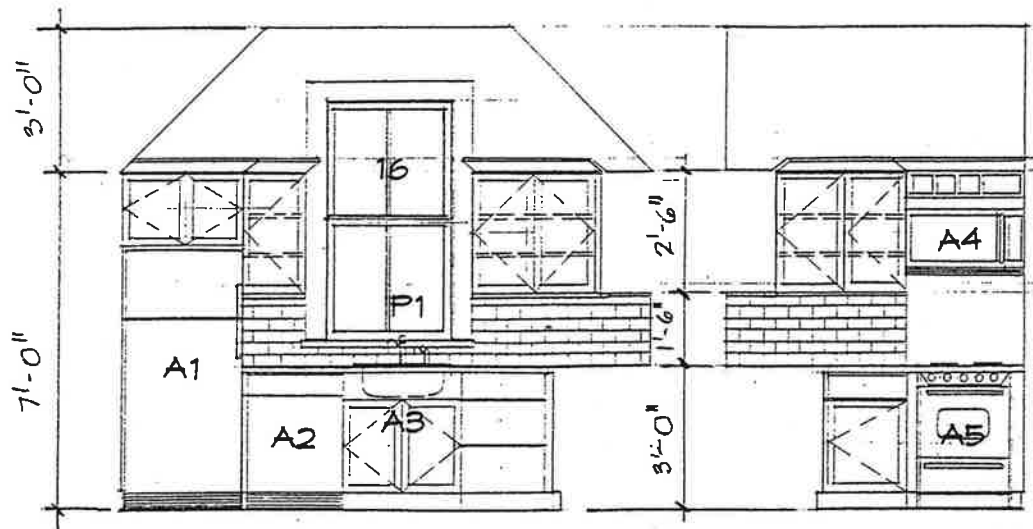

4 Kitchen 5 Kitchen
A1 | A2 scale: 1/4"=1'0" A1 | A2

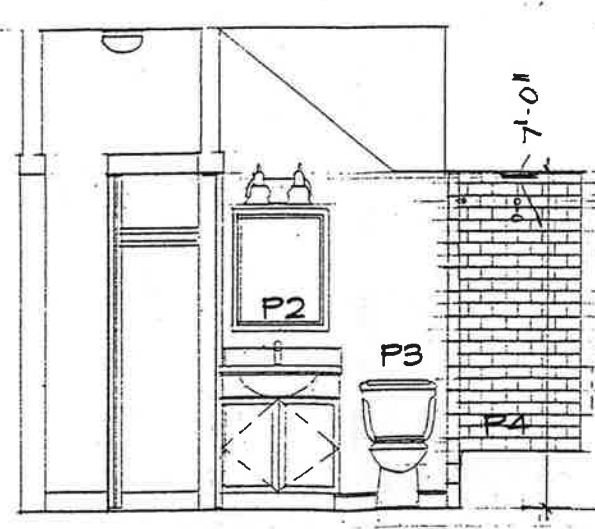


6 Bath
A1 | A2 scale: 1/4"=1'0"

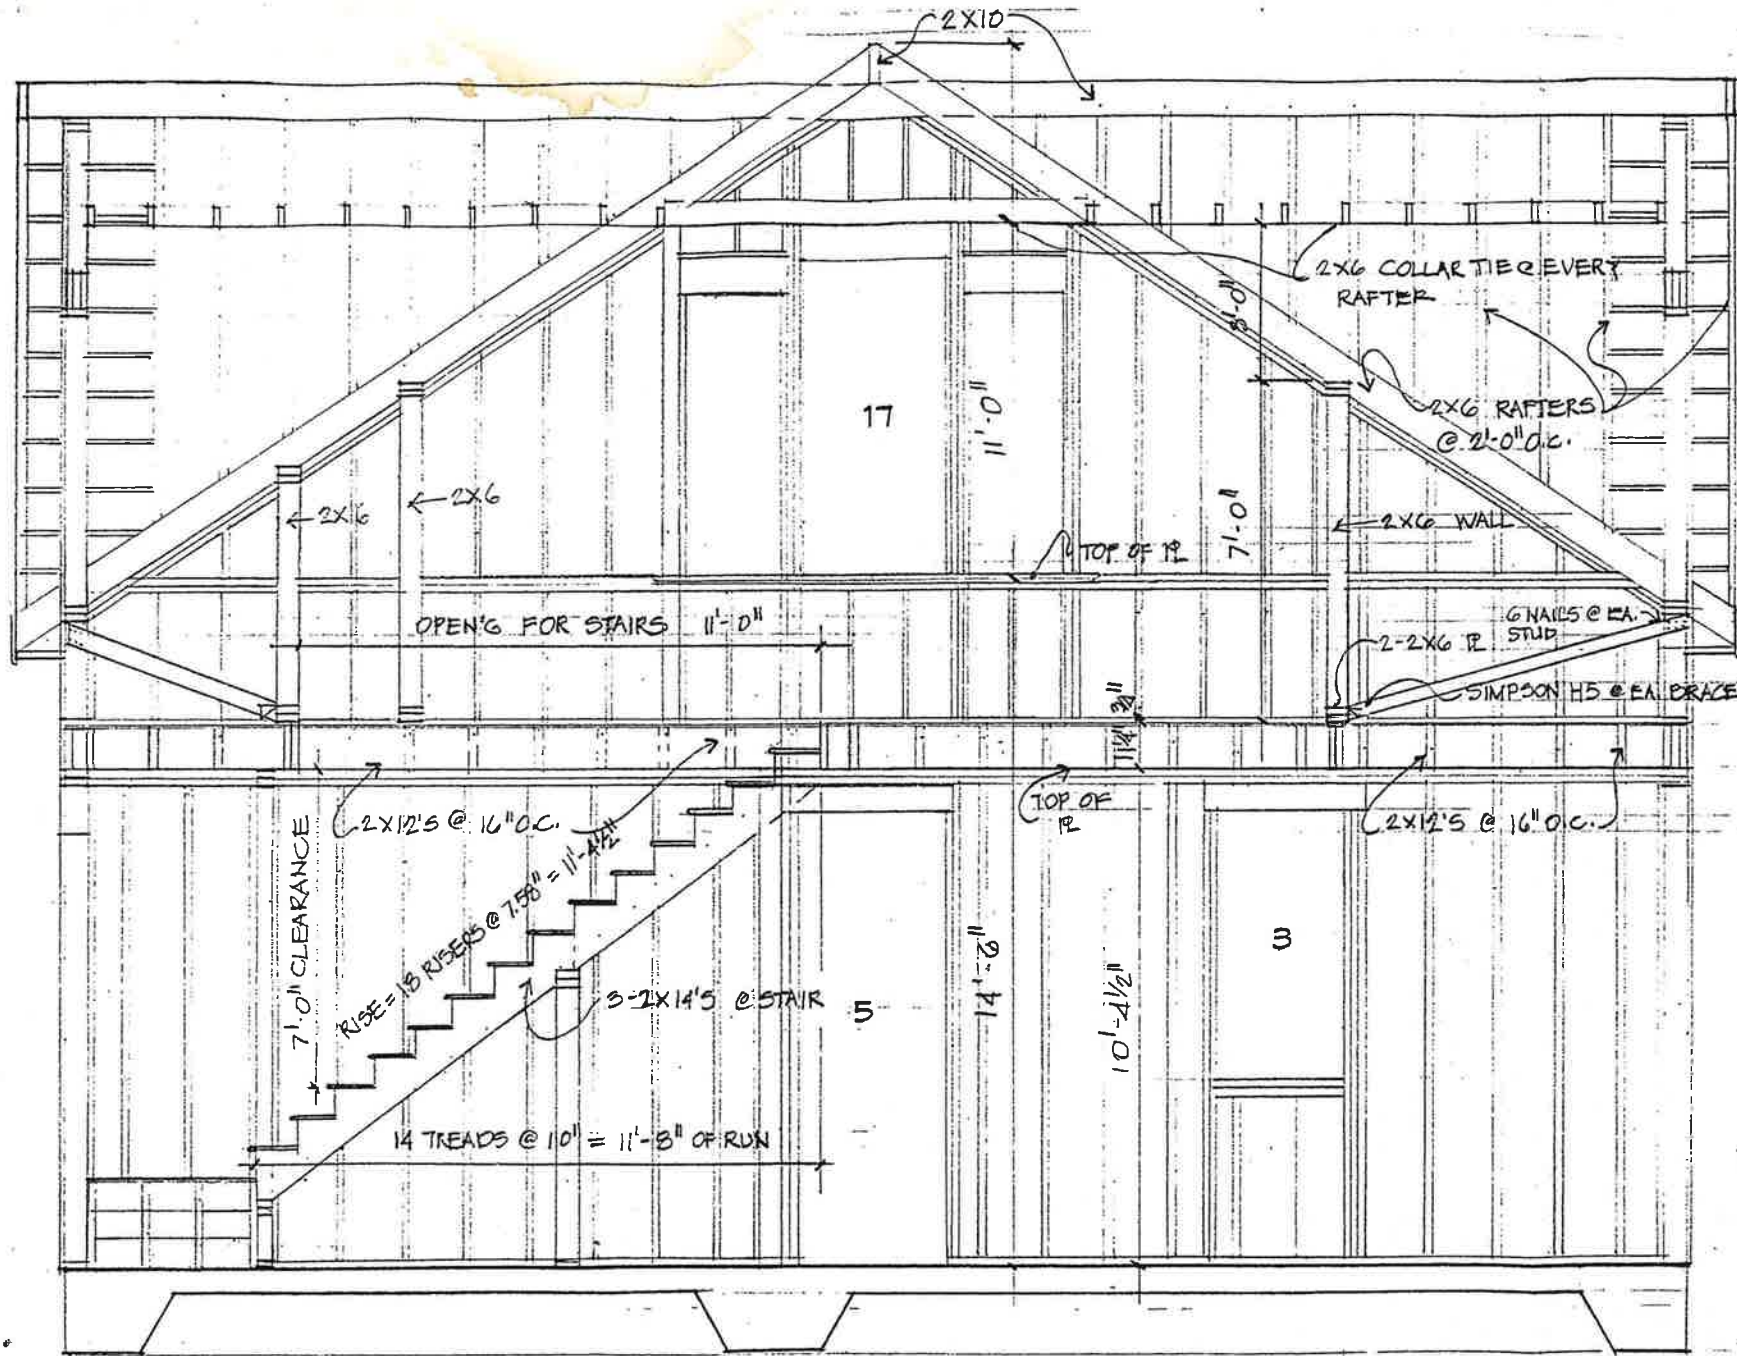

1 Longitudinal Section

A1 | A3

Scale: 1/4" = 1'-0"

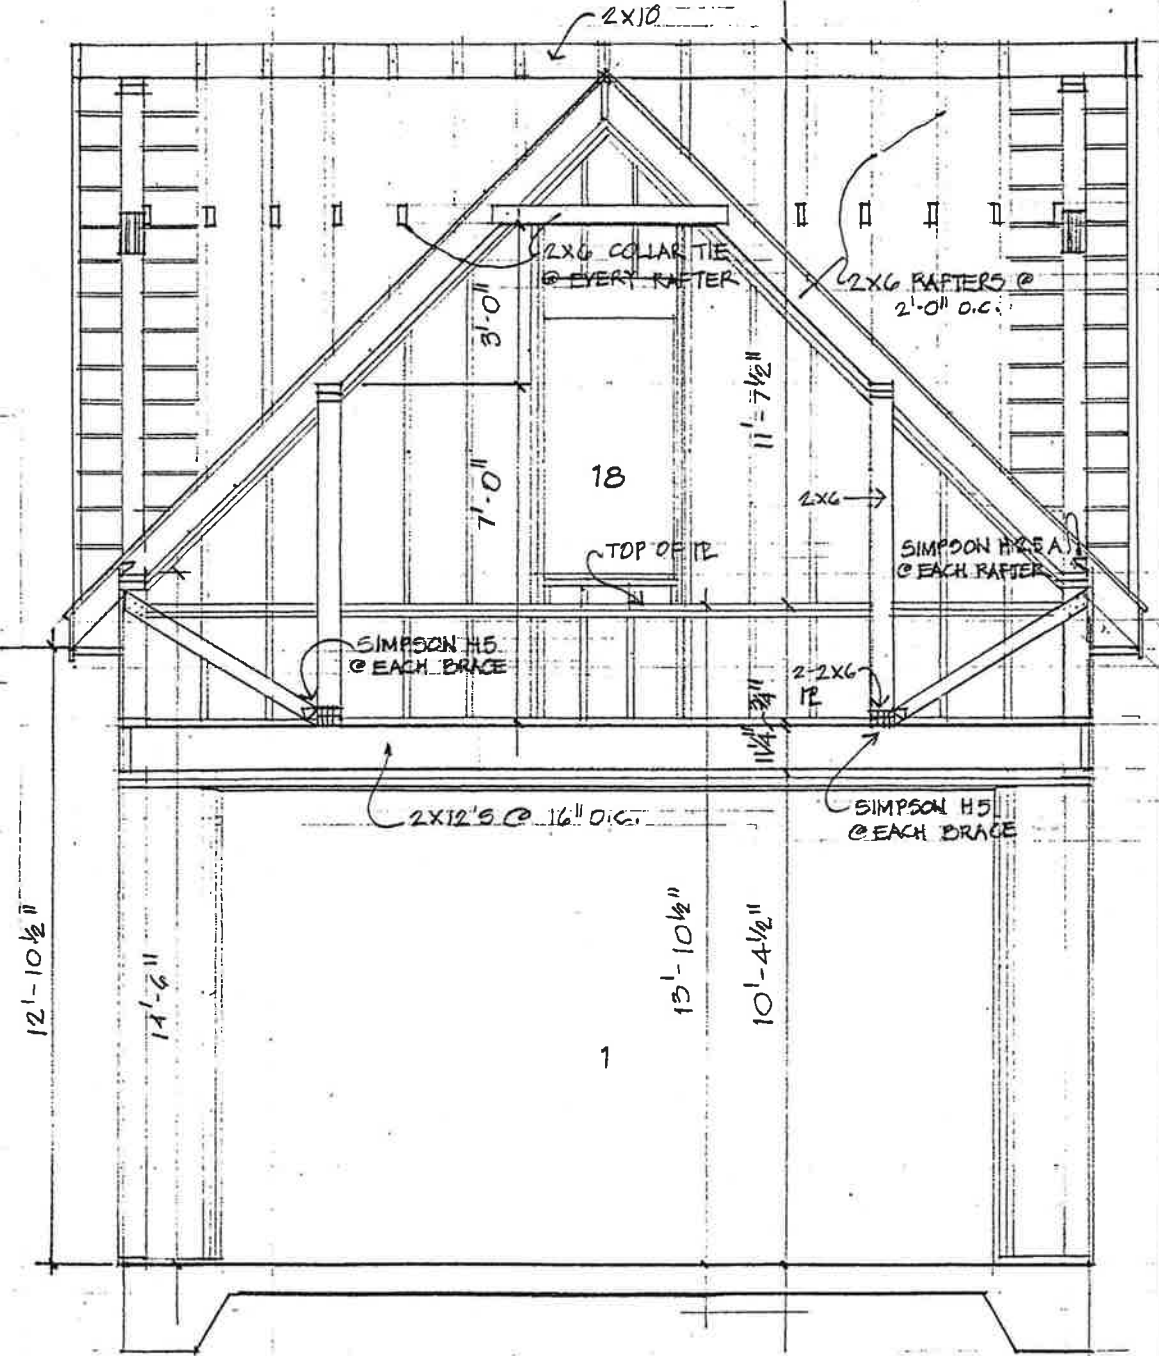

2 Transverse Section

A1 | A3

Scale: 1/4" = 1'-0"

NO. REVISIONS

DRAWN BY JMF DATE 6/29/06

CHECKED BY LGH PROJ. # JMF

SHEET TITLE

Bldg. Sections

SHEET NUMBER

A-3