



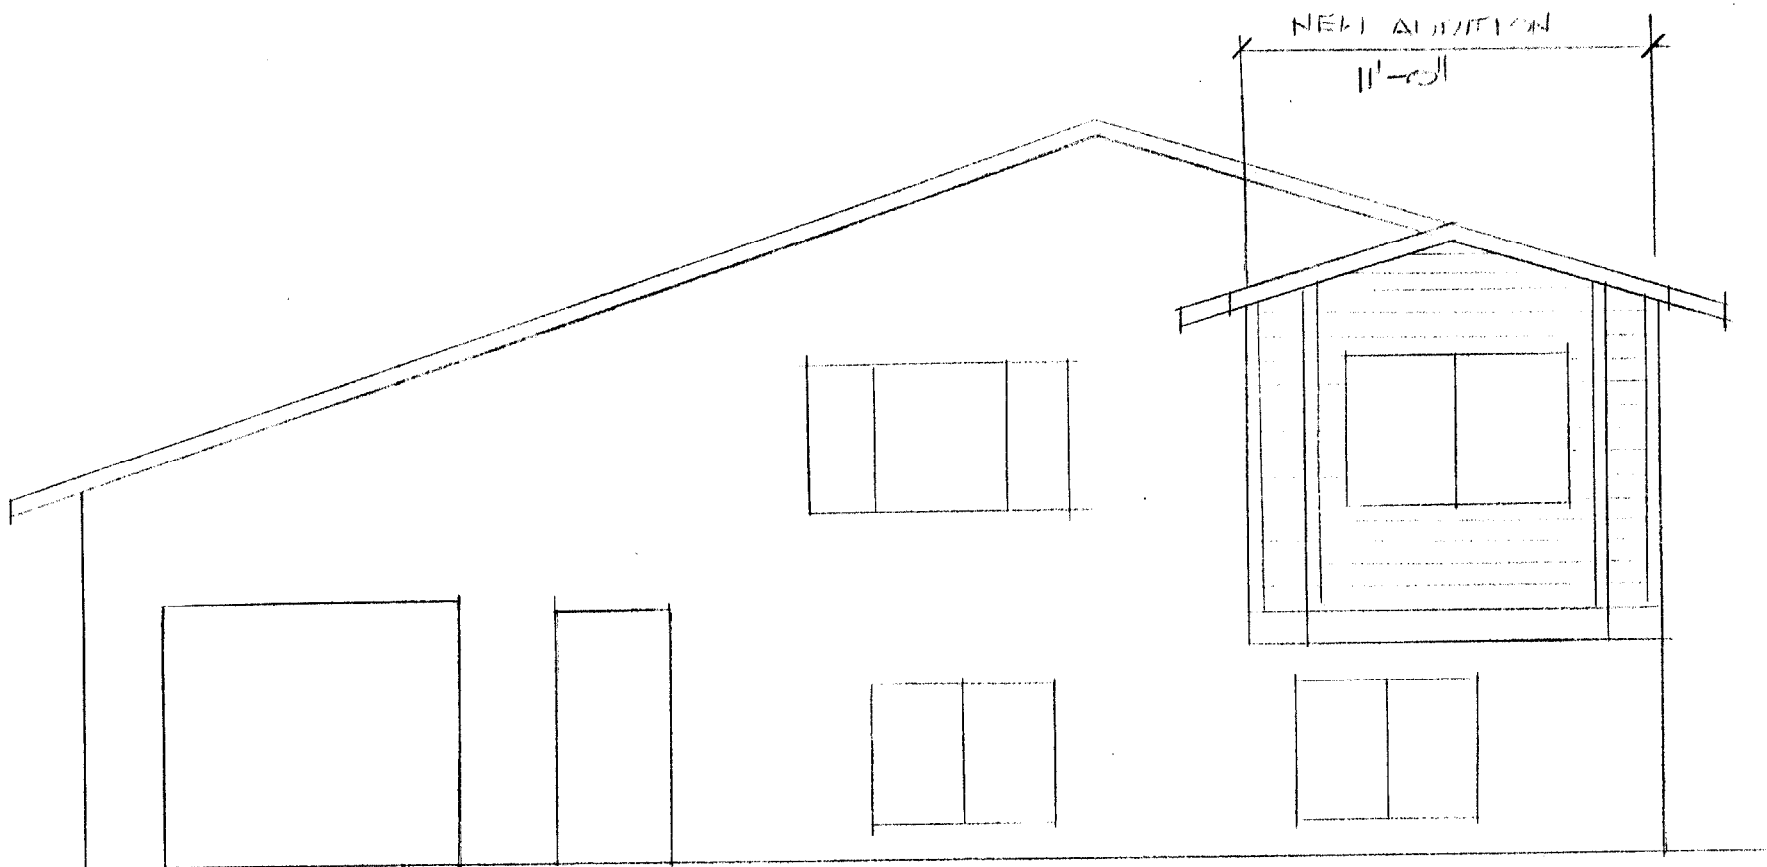


FRONT ELEVATION

14'-0"

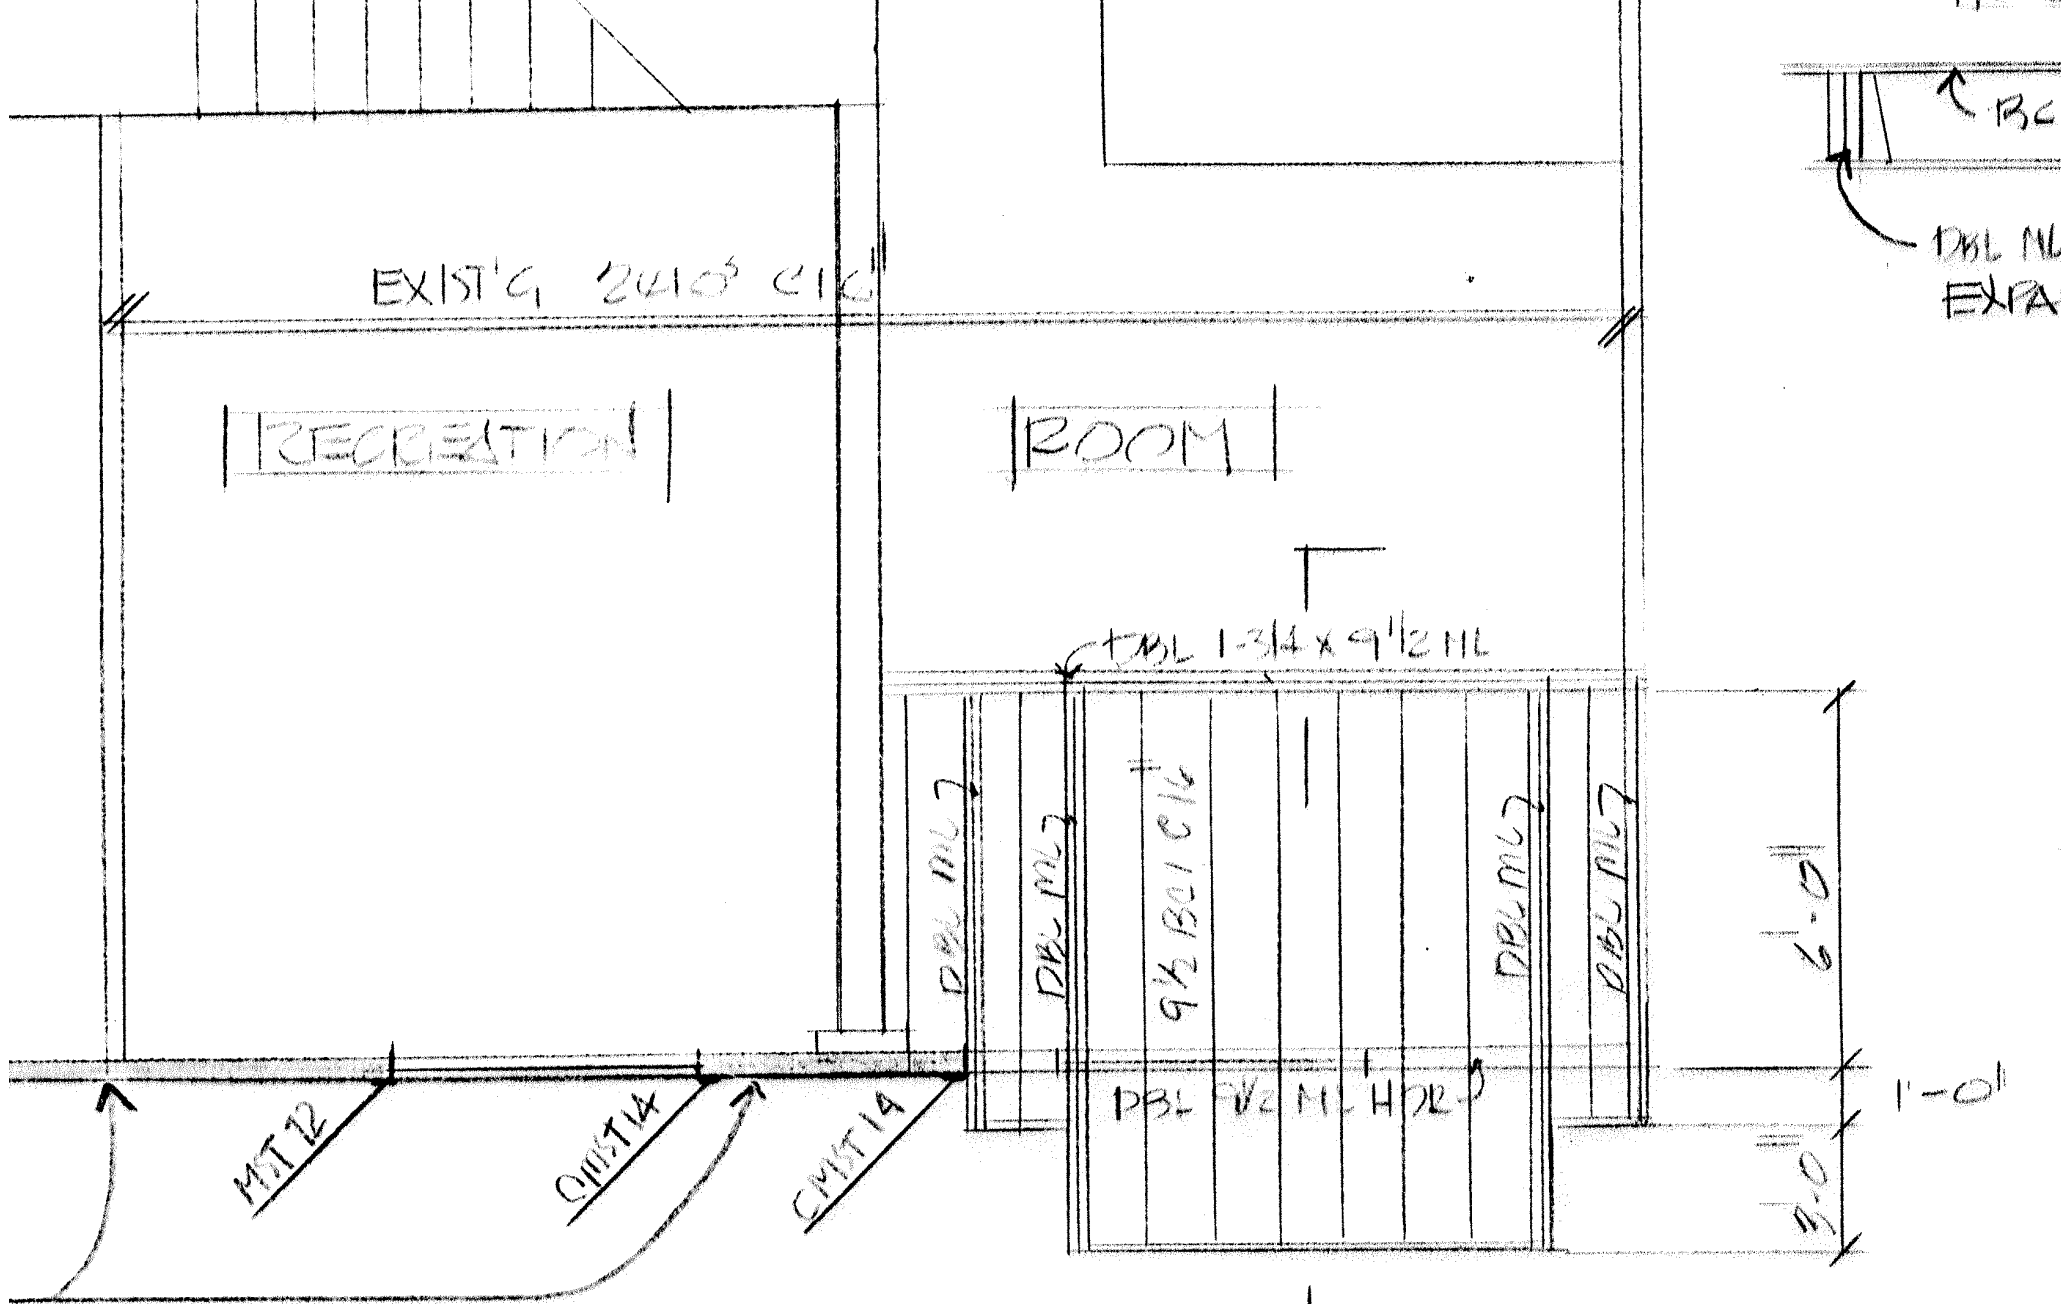

LOWER FLOOR

1/4" = 1'-0"

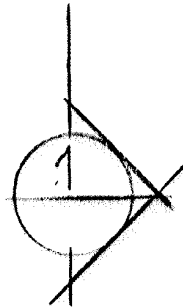


LIVING RM

DINING

NOTE:


MOVE EXIST'G BASE BD
& ELECT TO NEW LOC.

DEM'D EXIST'G WALL

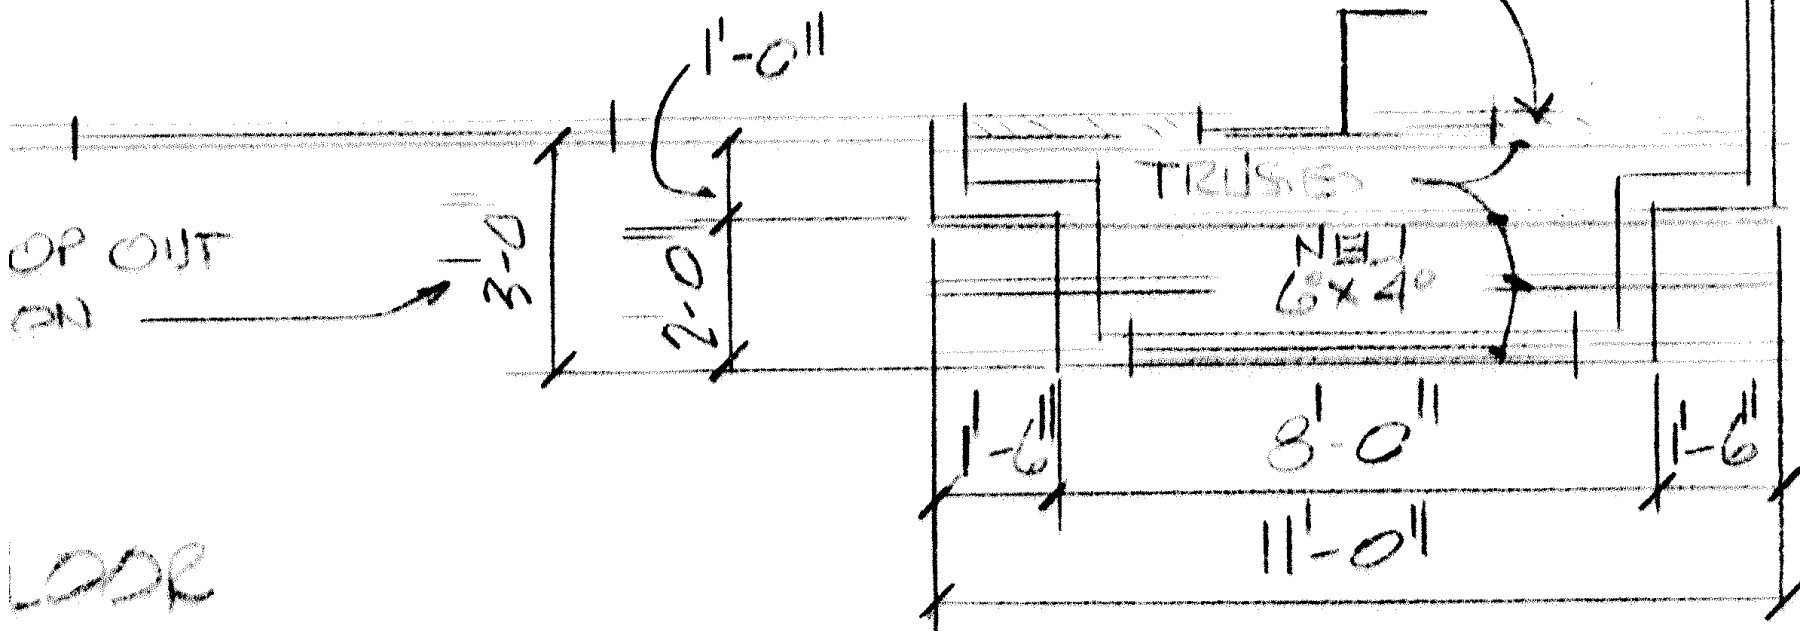

LODR

NEW POP OUT
ADDITION

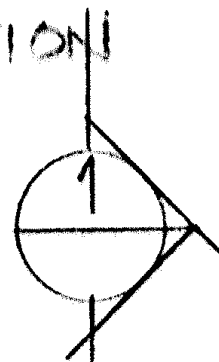

3'-0"
NEW POP OUT
ADDITION

2x6 OUTLOOK
2x6 BLOCKING

EXIST'G LABEL END TRUSS
NEW TRUSS

6 MIL VB
R40

NEW ML HDRS

NEW 6"x4"

NEW WALL
R-19 FIB B
6 MIL VB
1 1/2" GYP BD

3/4" SUB FL
VAPOR BARRIER

3'-0" OH
1 1/2" GYP BD
9 1/2" ML HDR
EXPANDED FOAM INSUL
DBL ML
R-21 FLOOR BLOCK