




FRONT ELEVATION

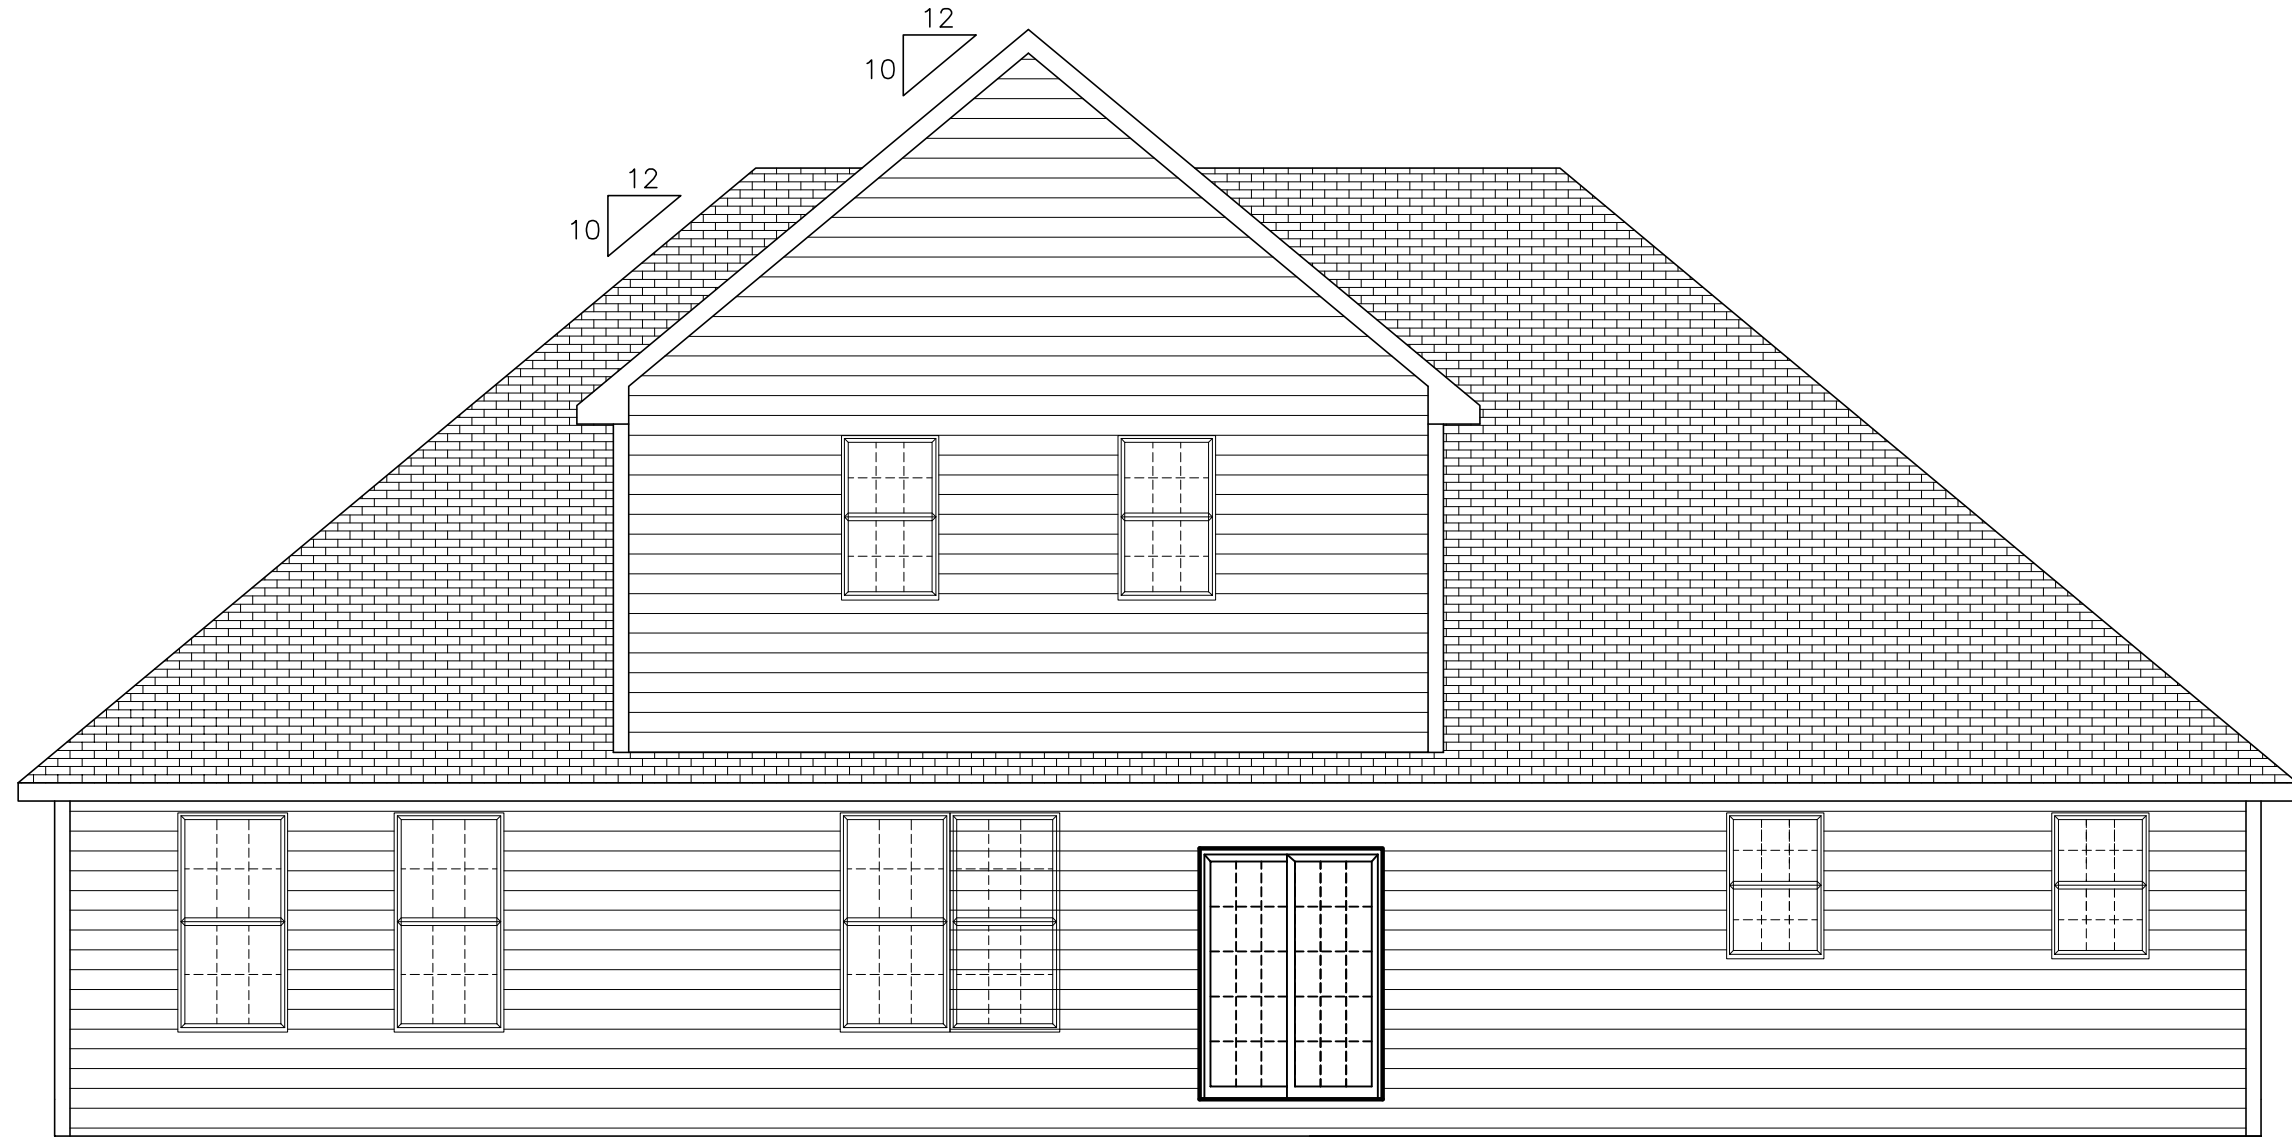


REAR ELEVATION

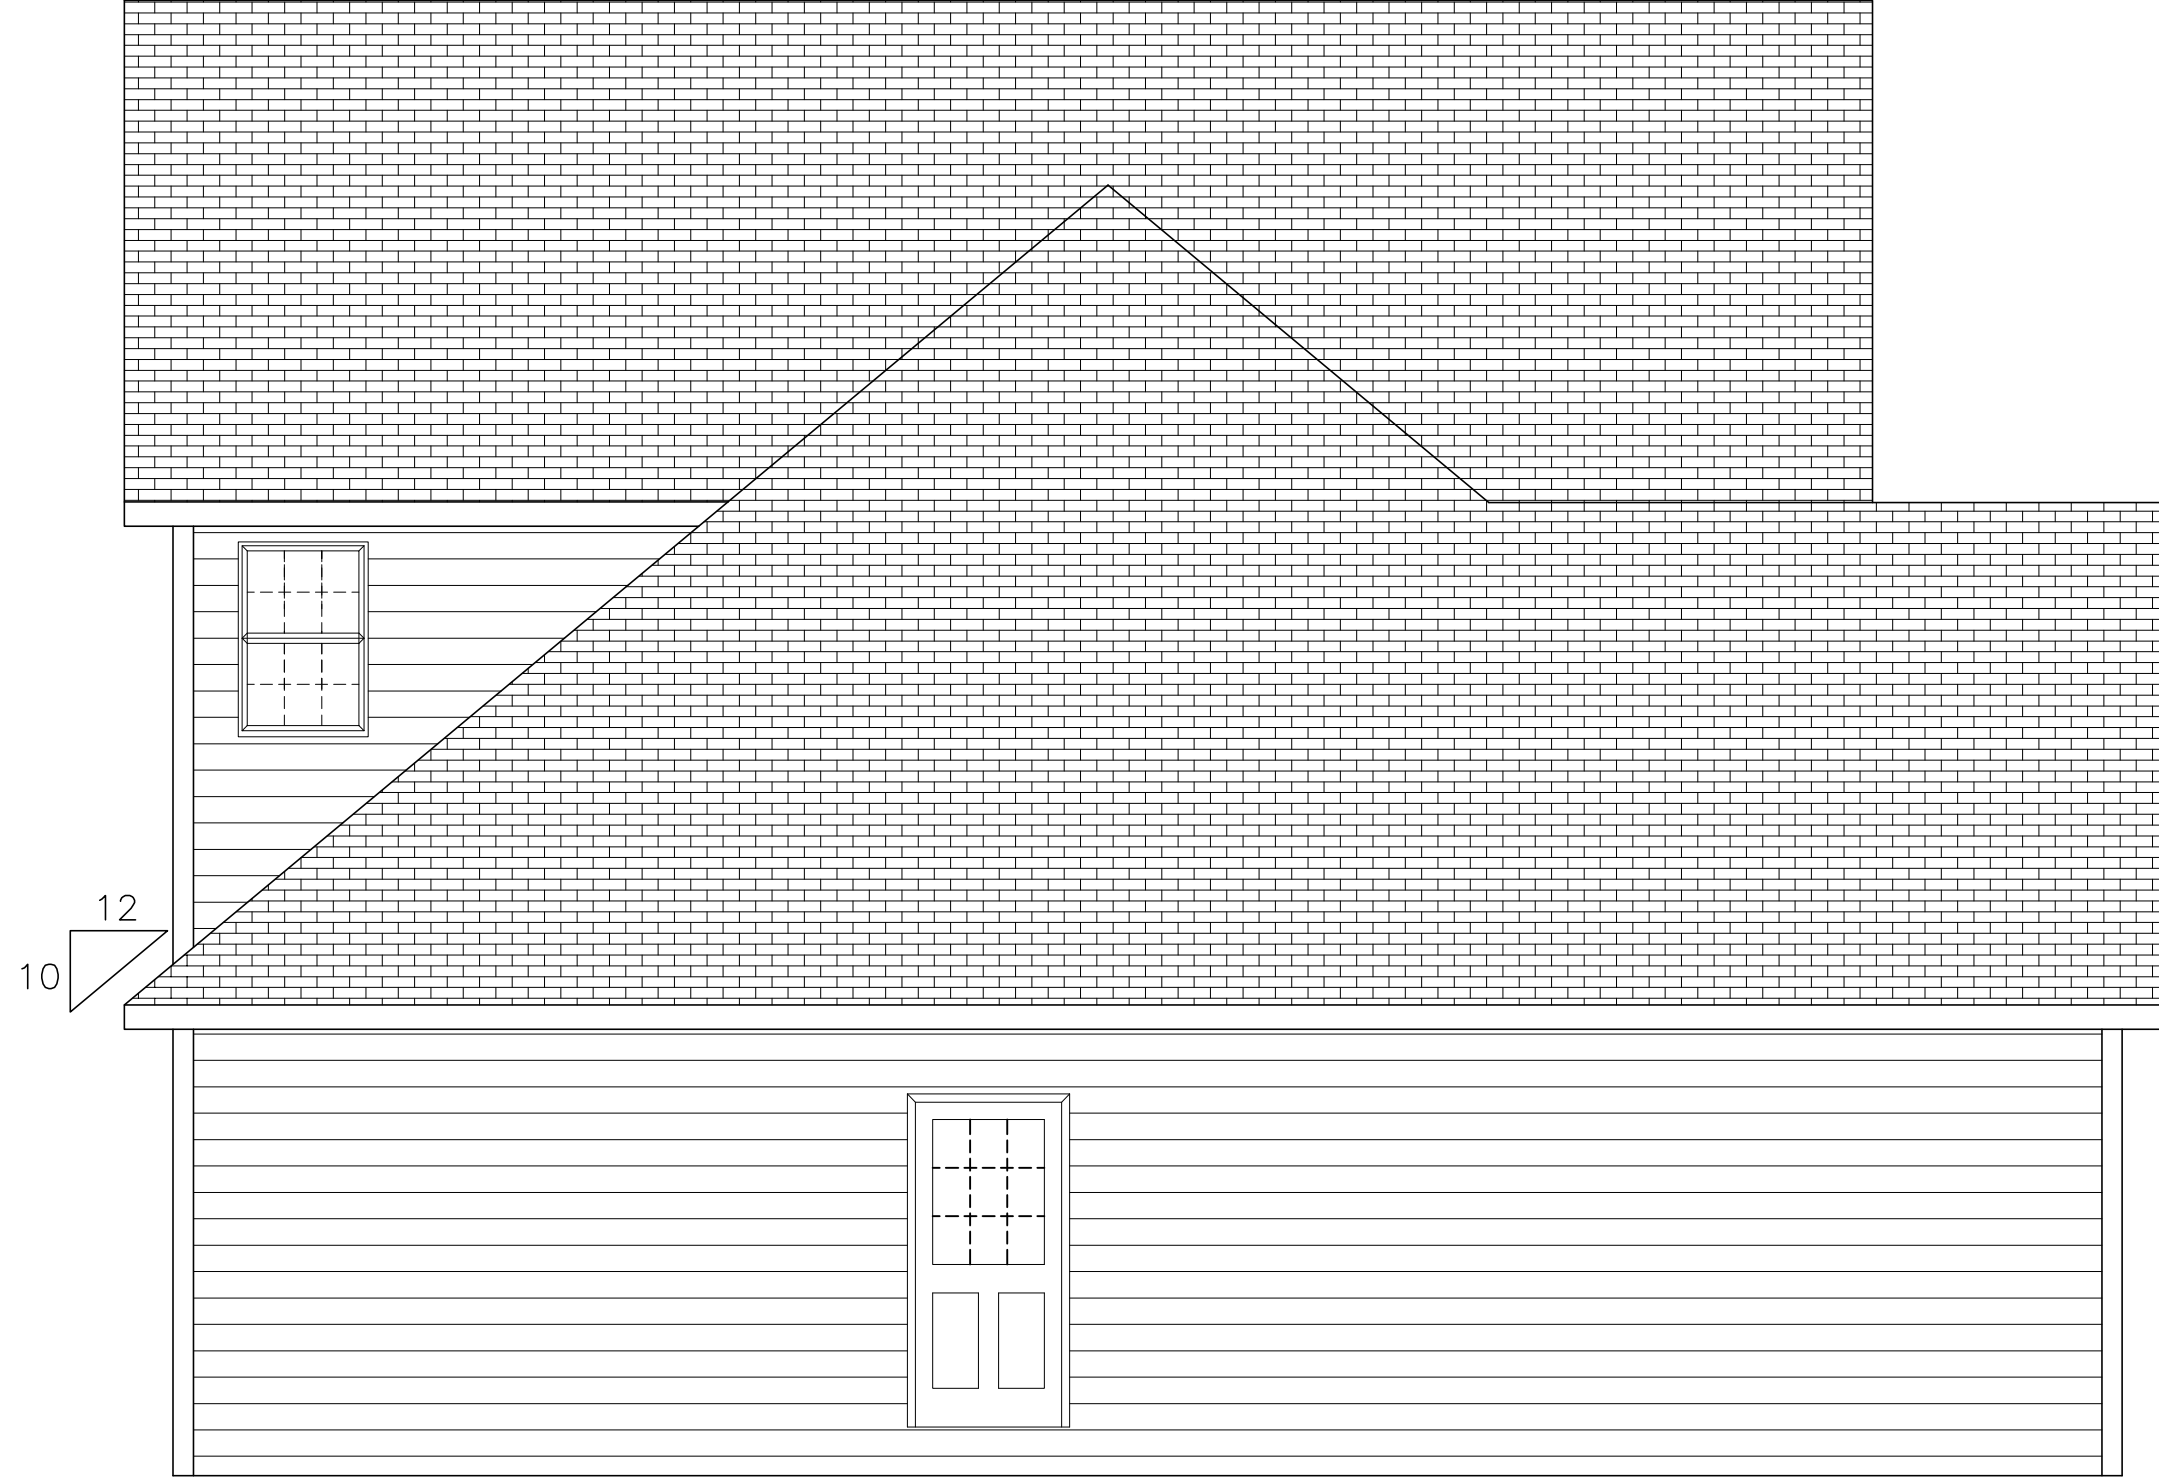


LEFT ELEVATION

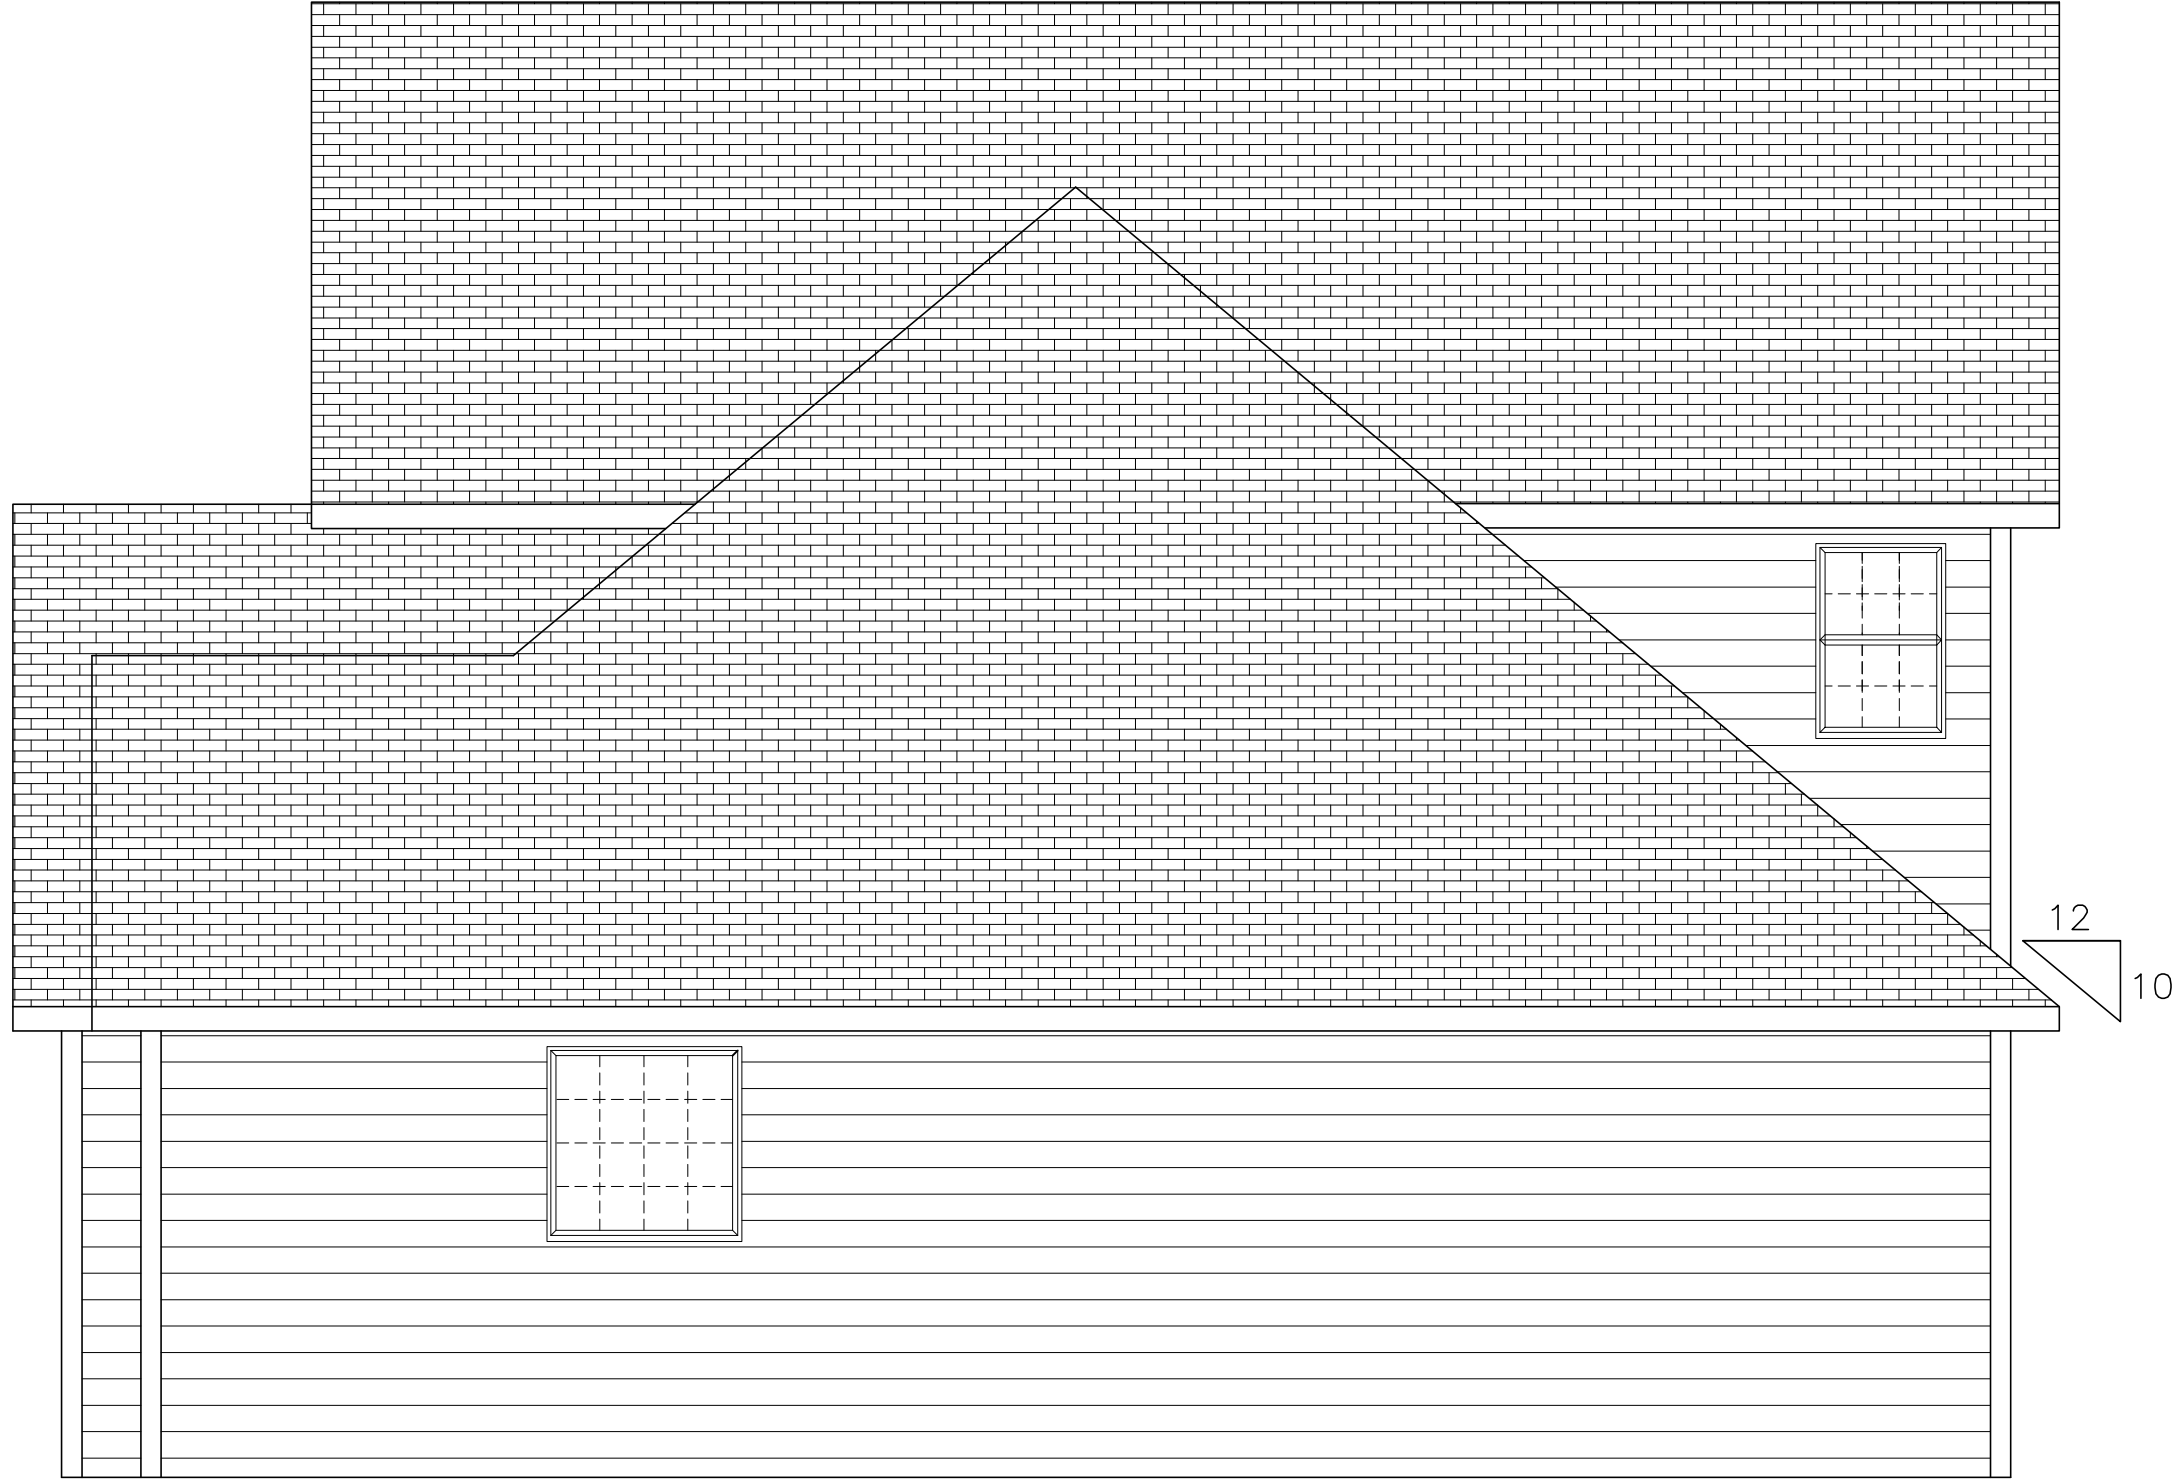


RIGHT ELEVATION

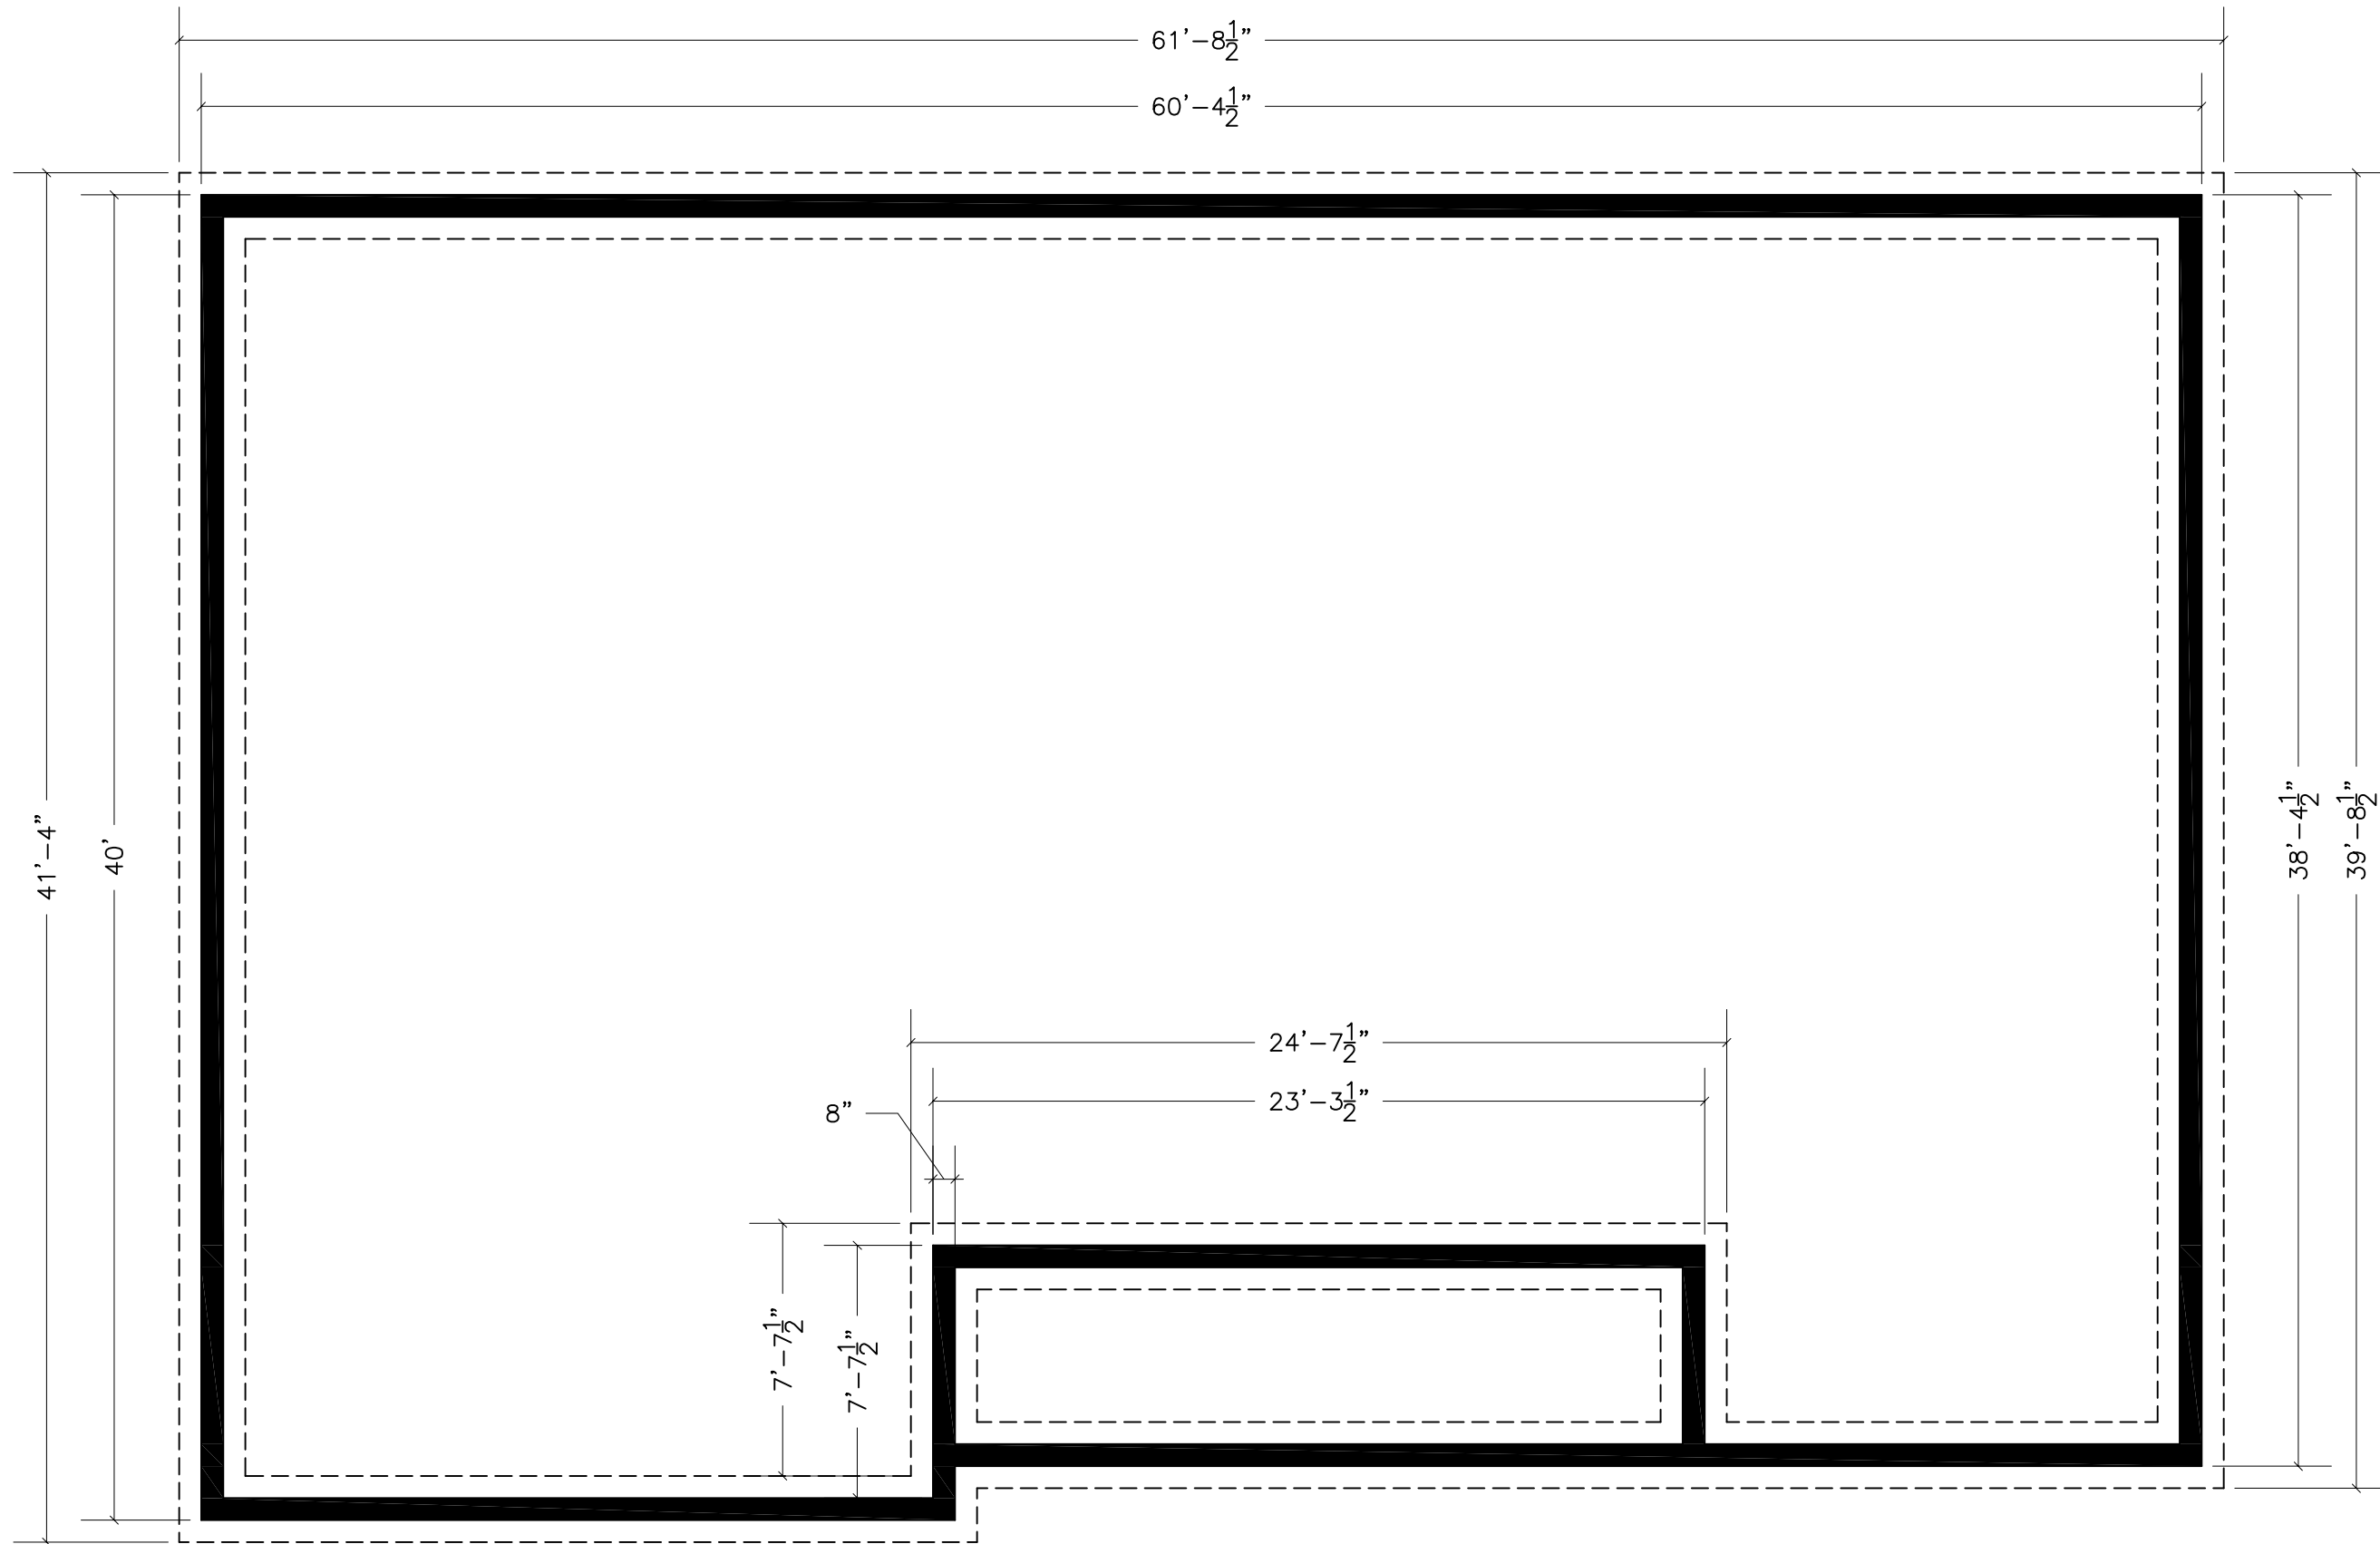


FOUNDATION PLAN

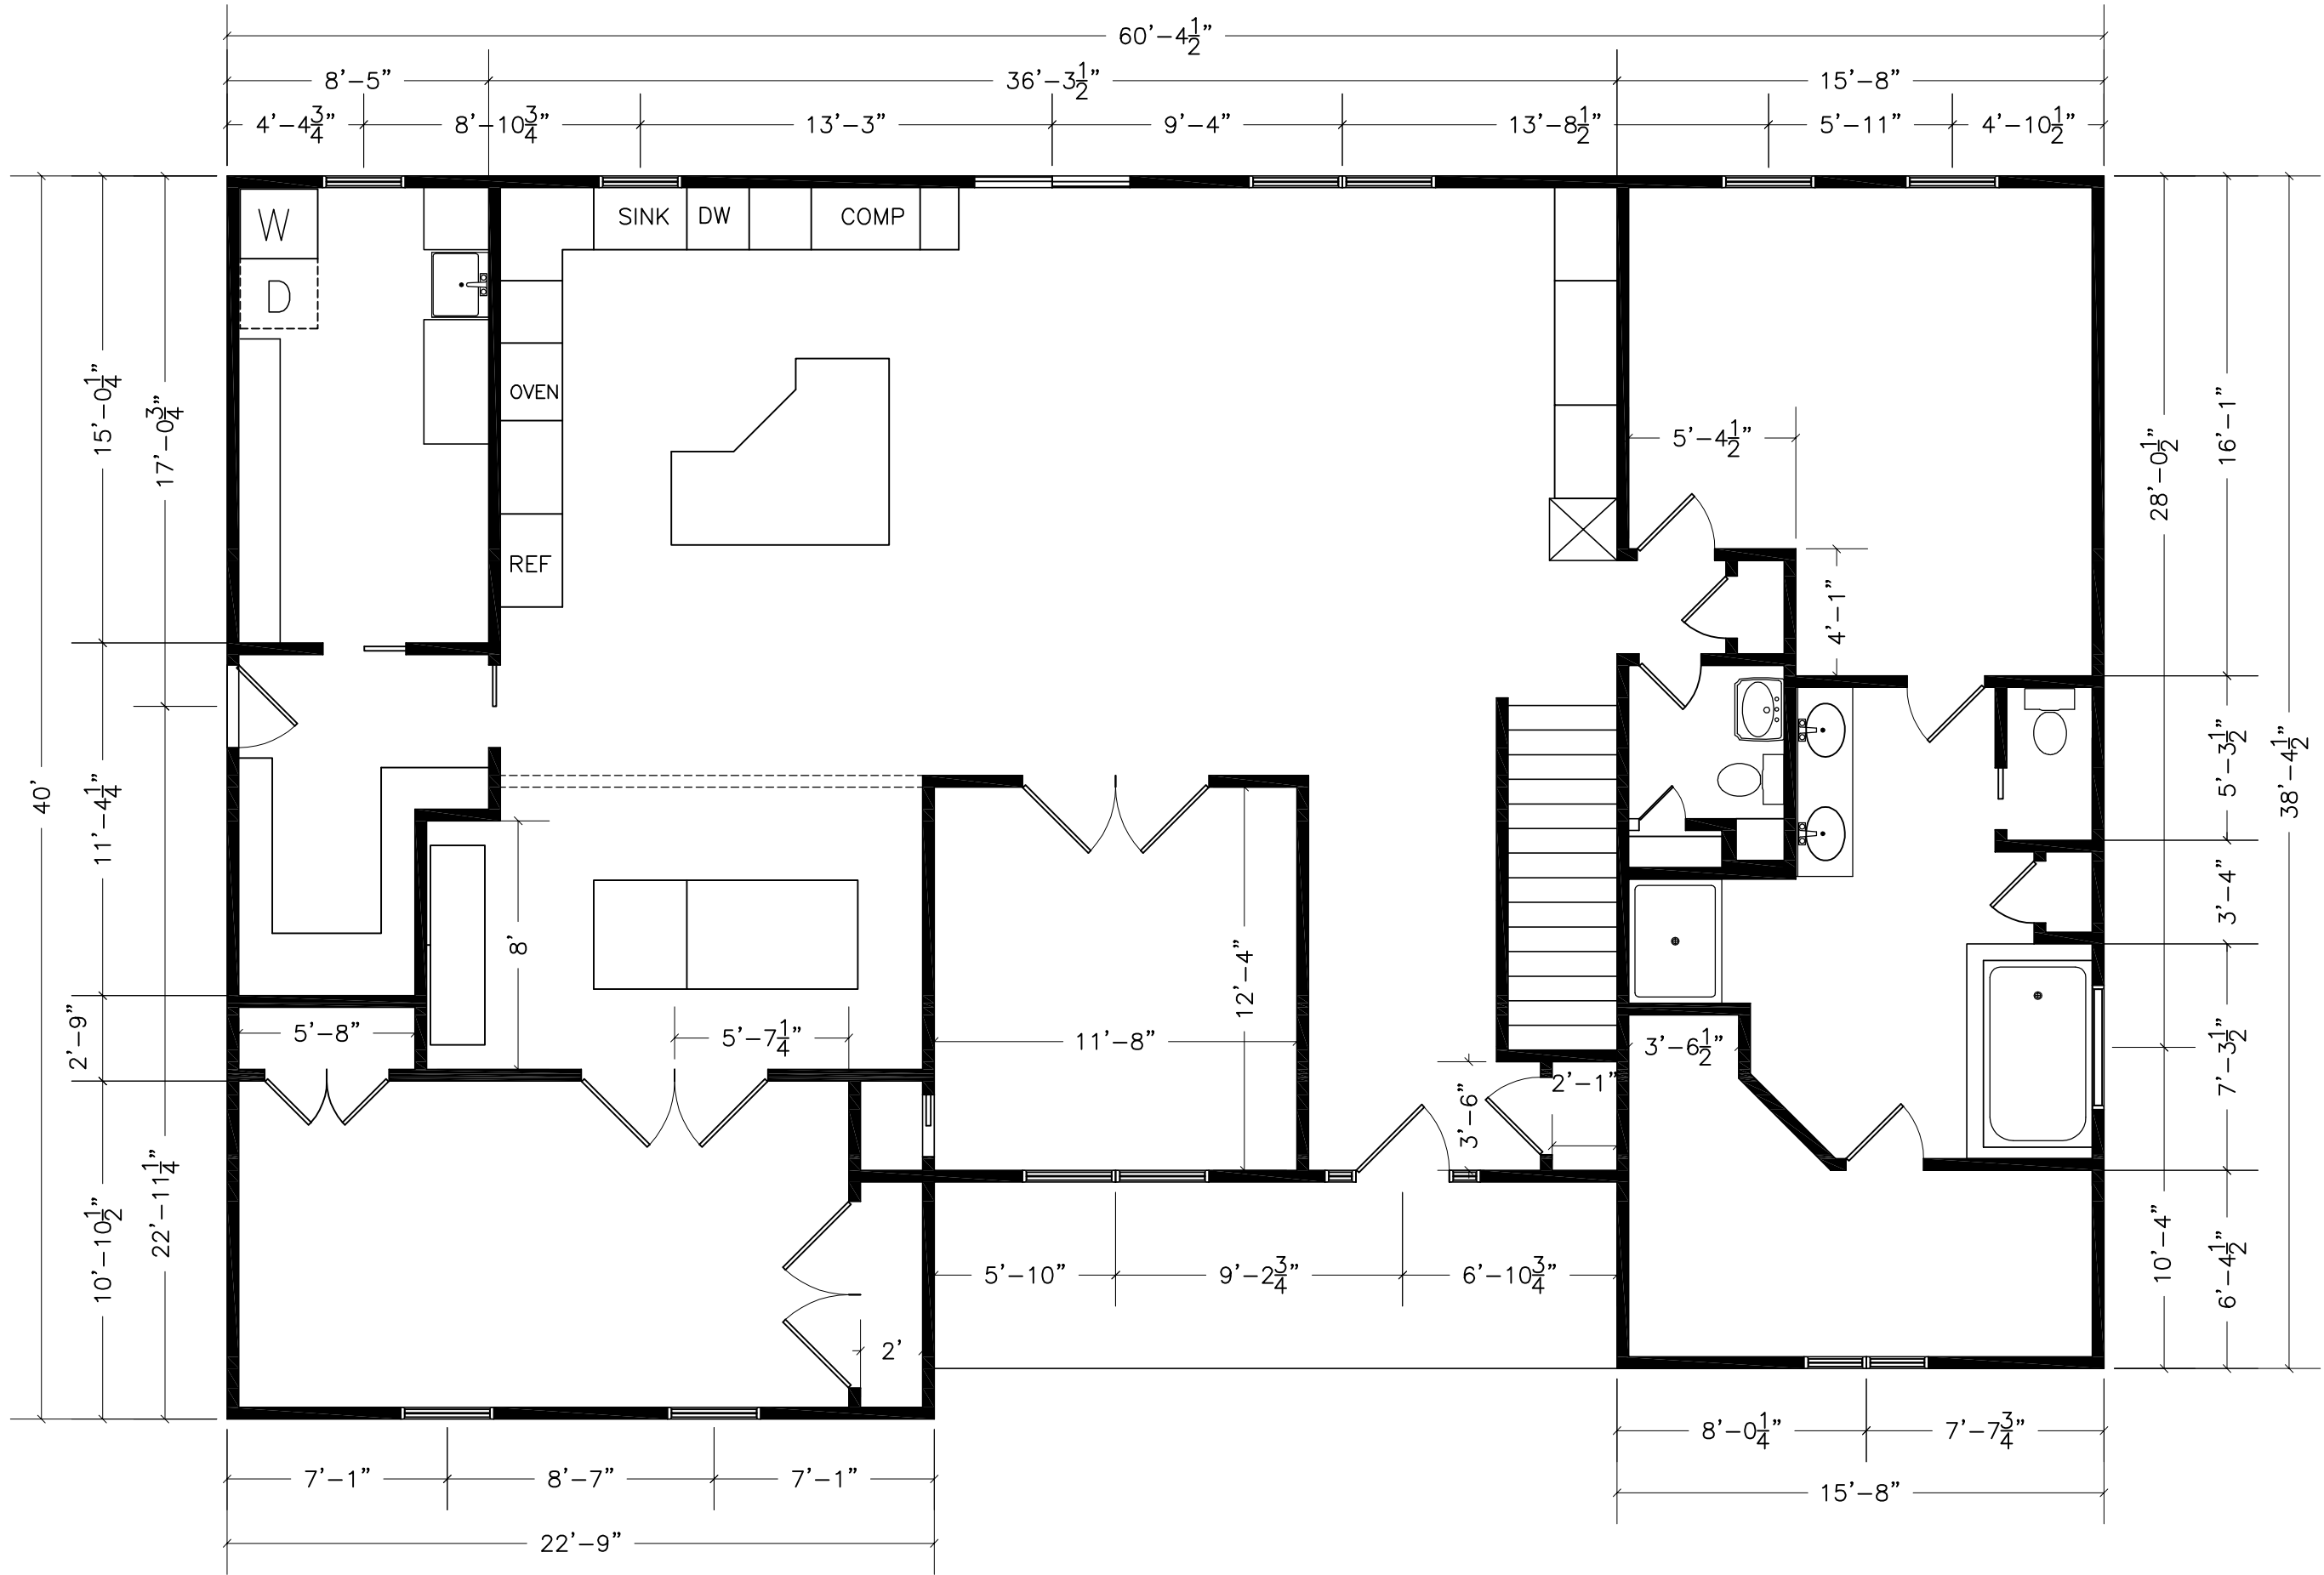

FIRST FLOOR PLAN

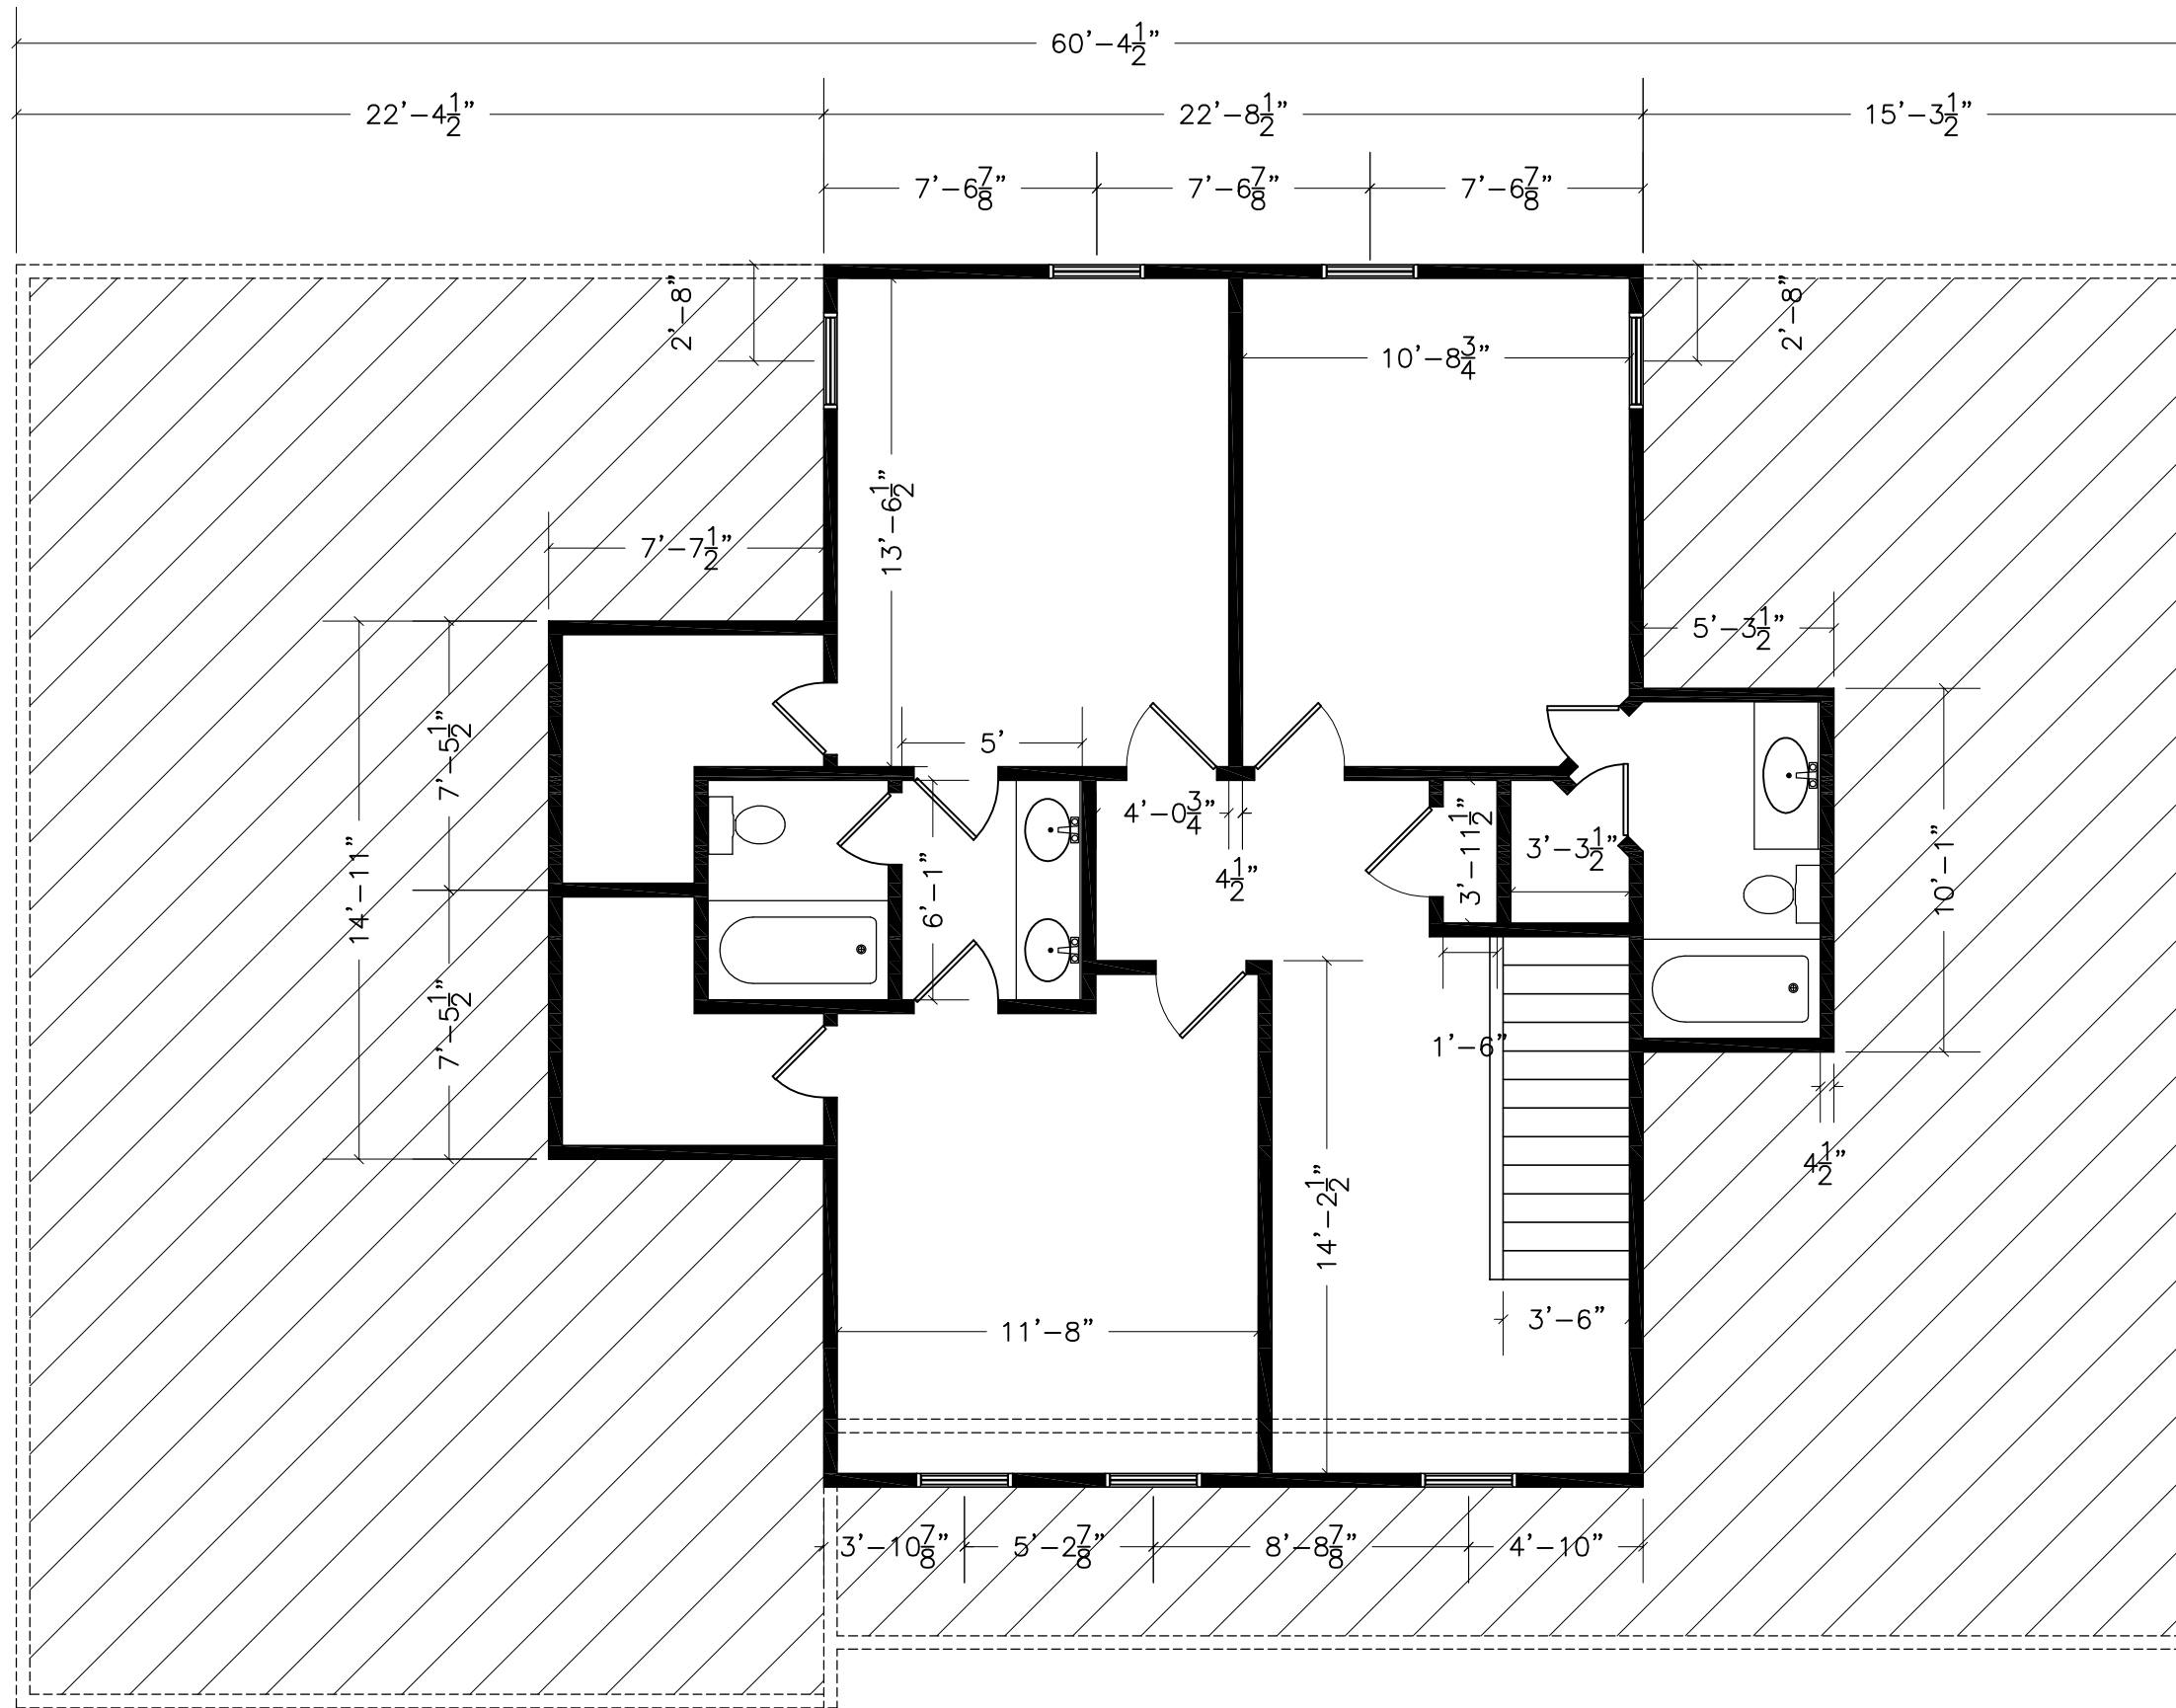


SECOND FLOOR PLAN

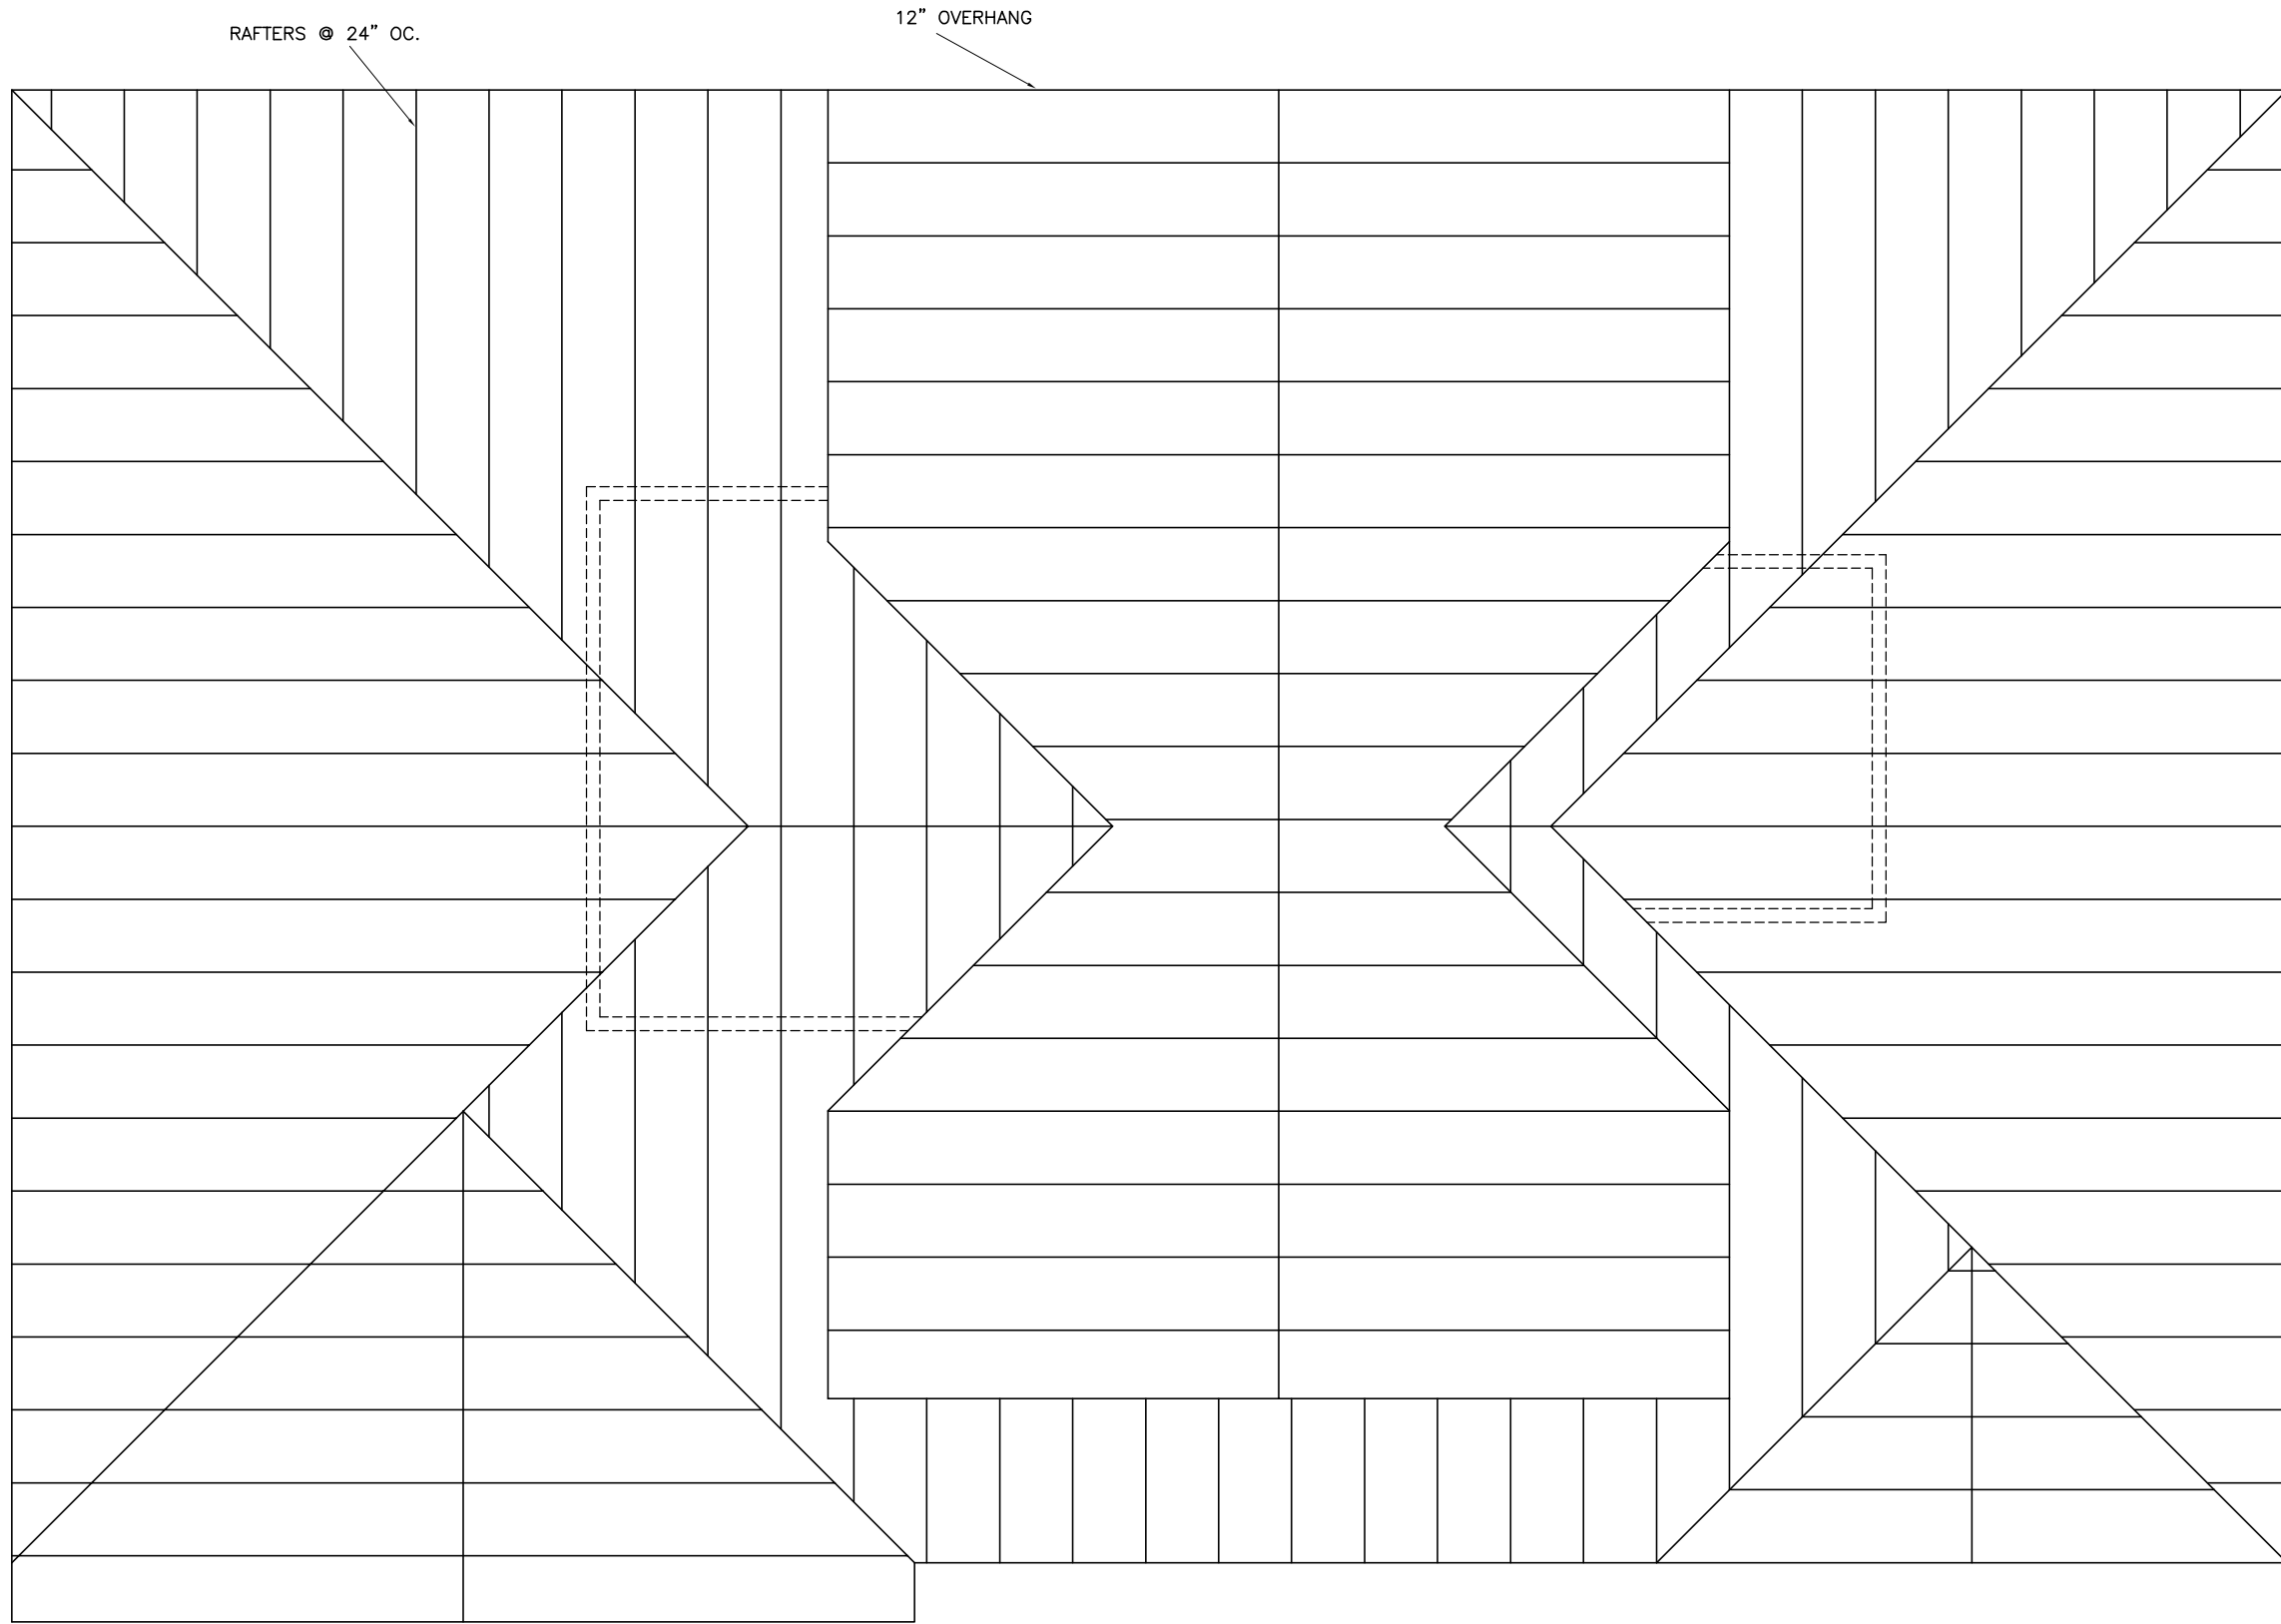


ROOF FRAMING PLAN


SECTION LINE 30' 6" FROM LEFT
CORNER OF HOUSE

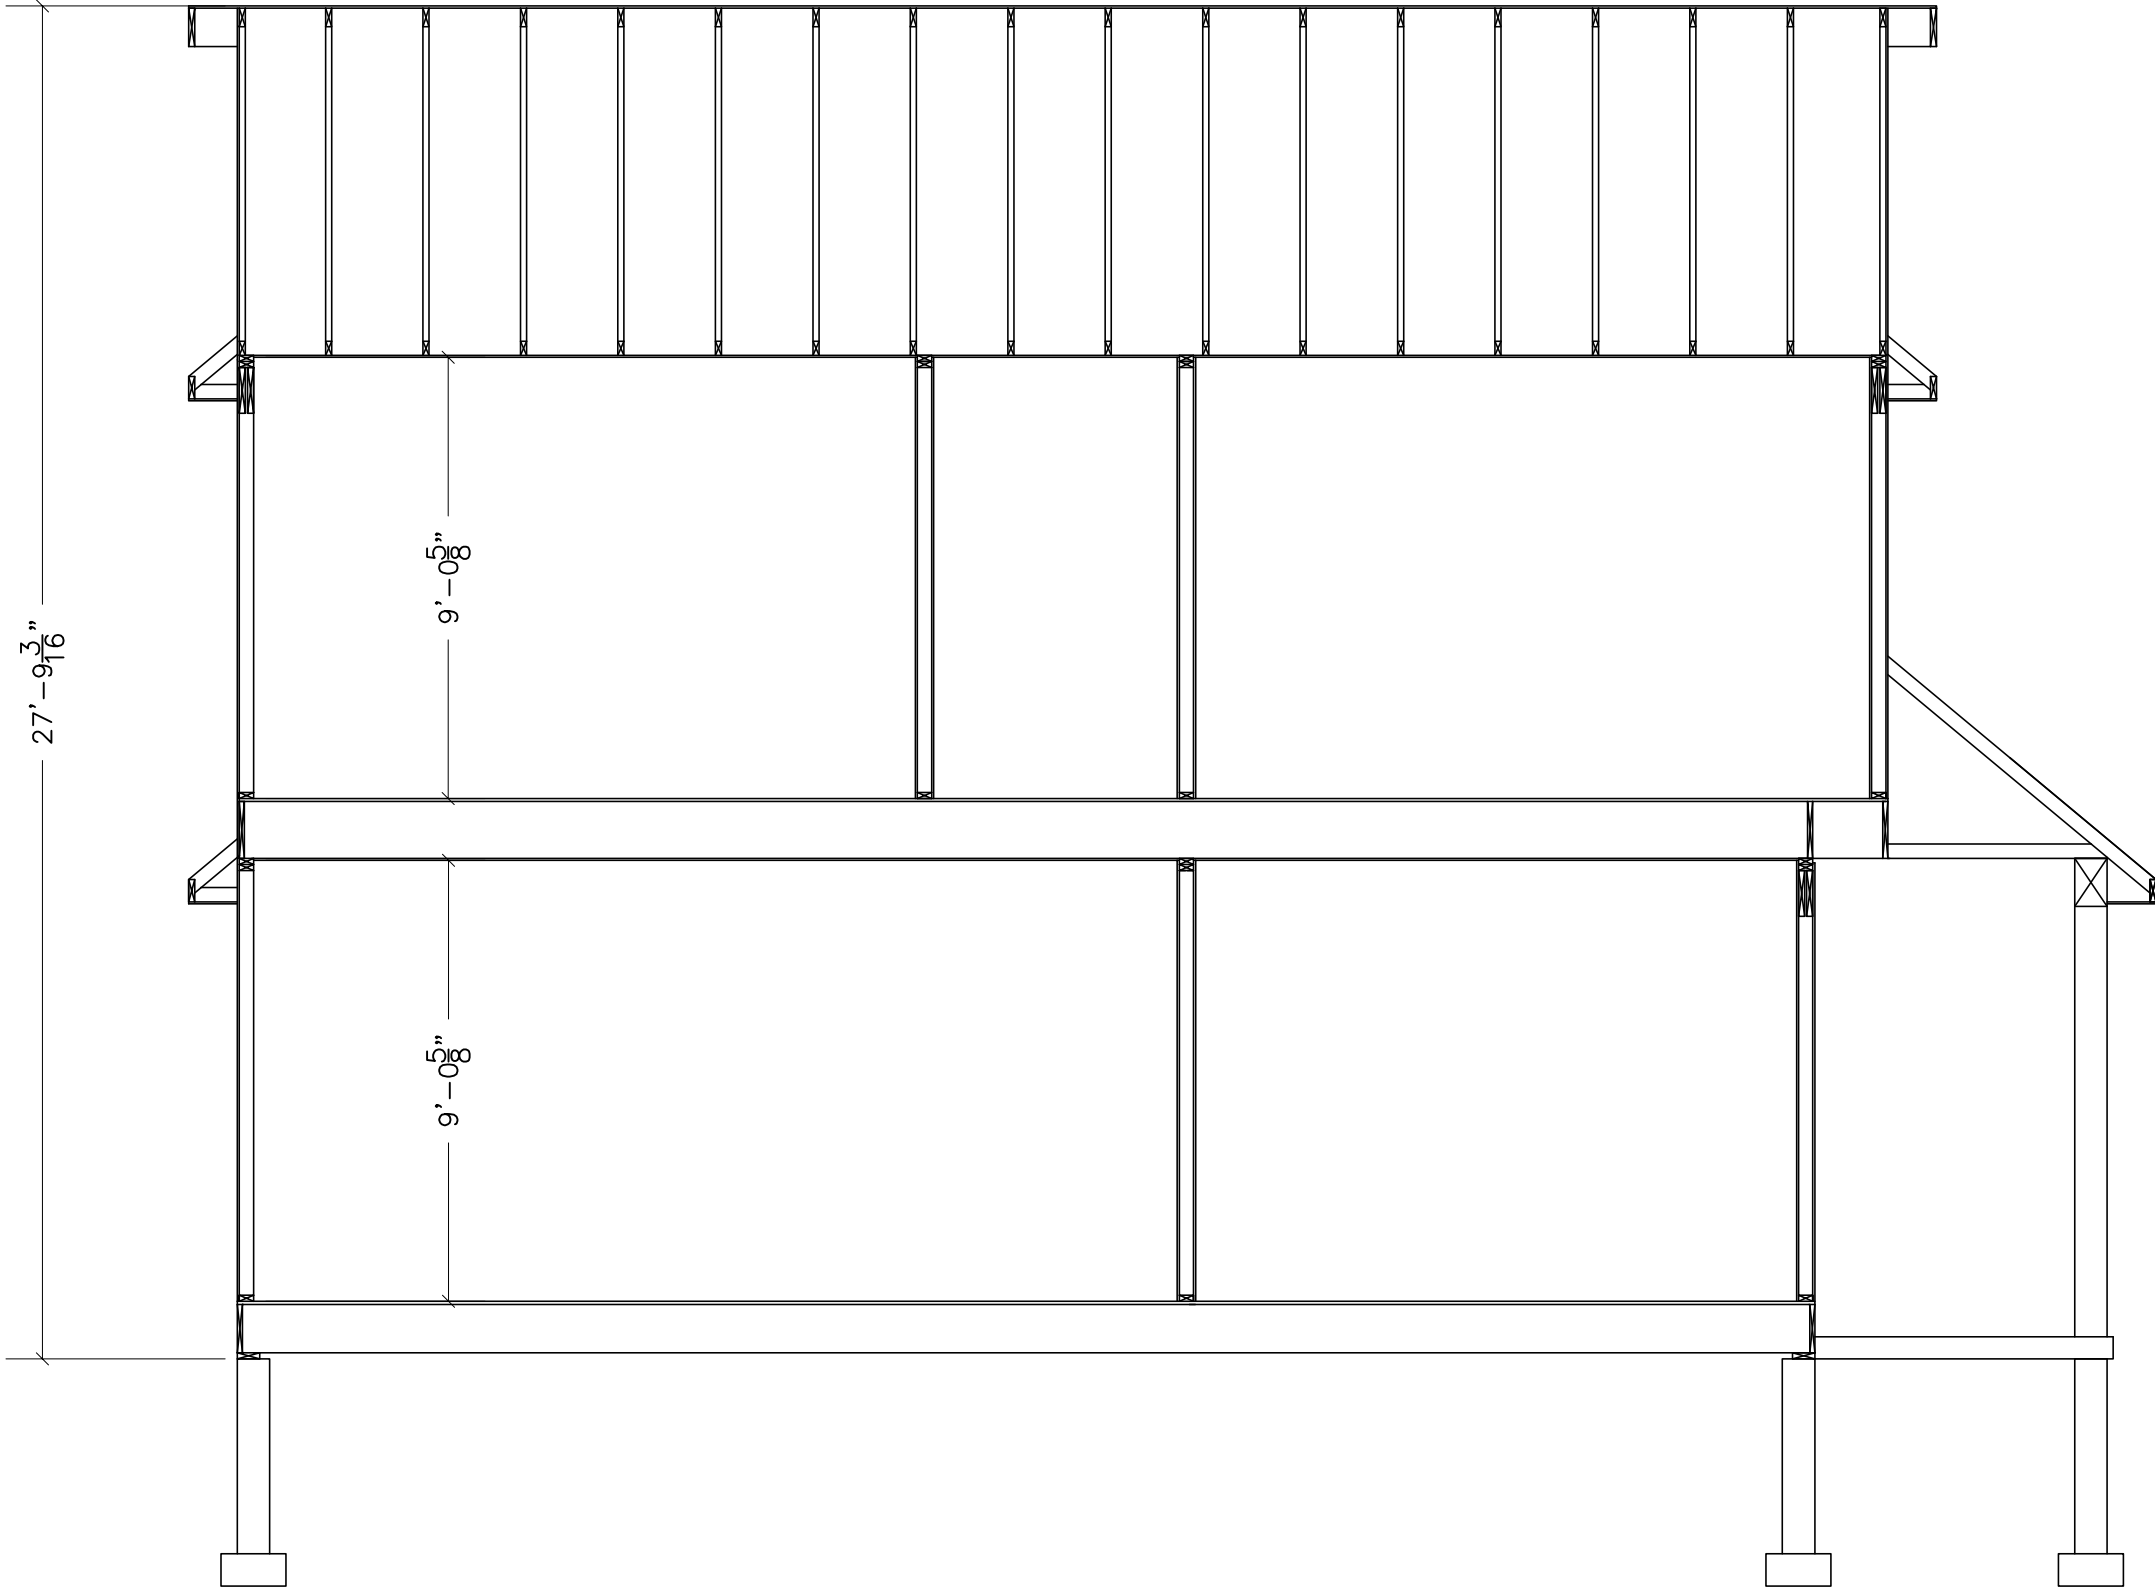

HOUSE SECTION

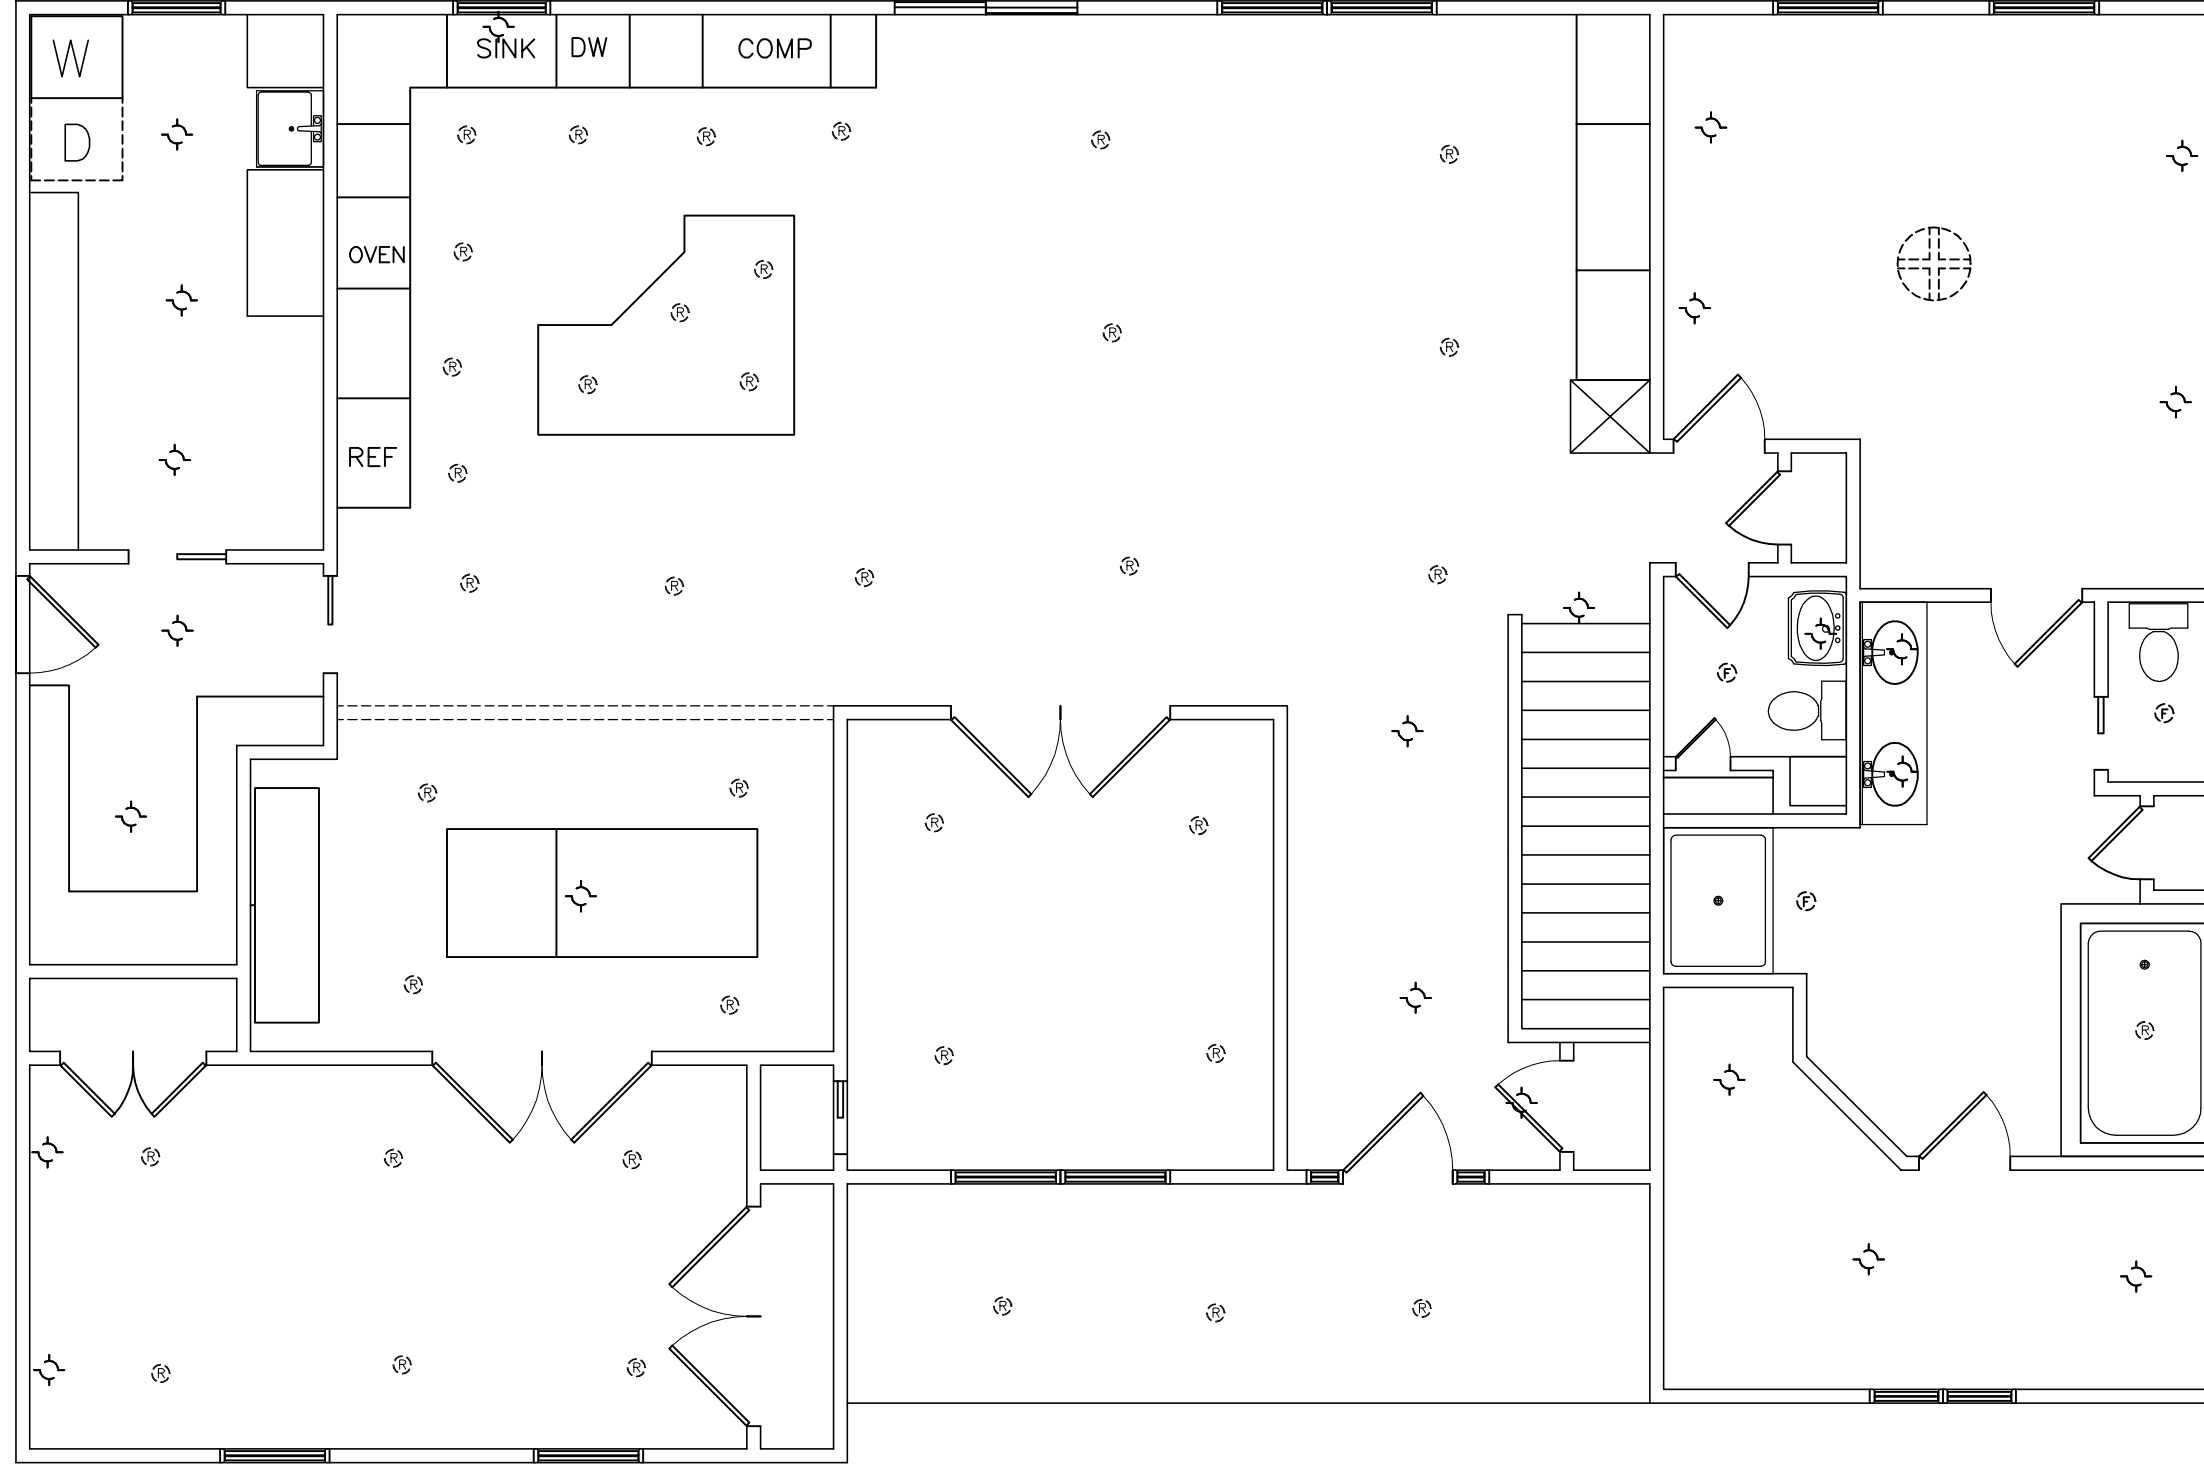

FIRST FLOOR
ELECTRICAL PLAN

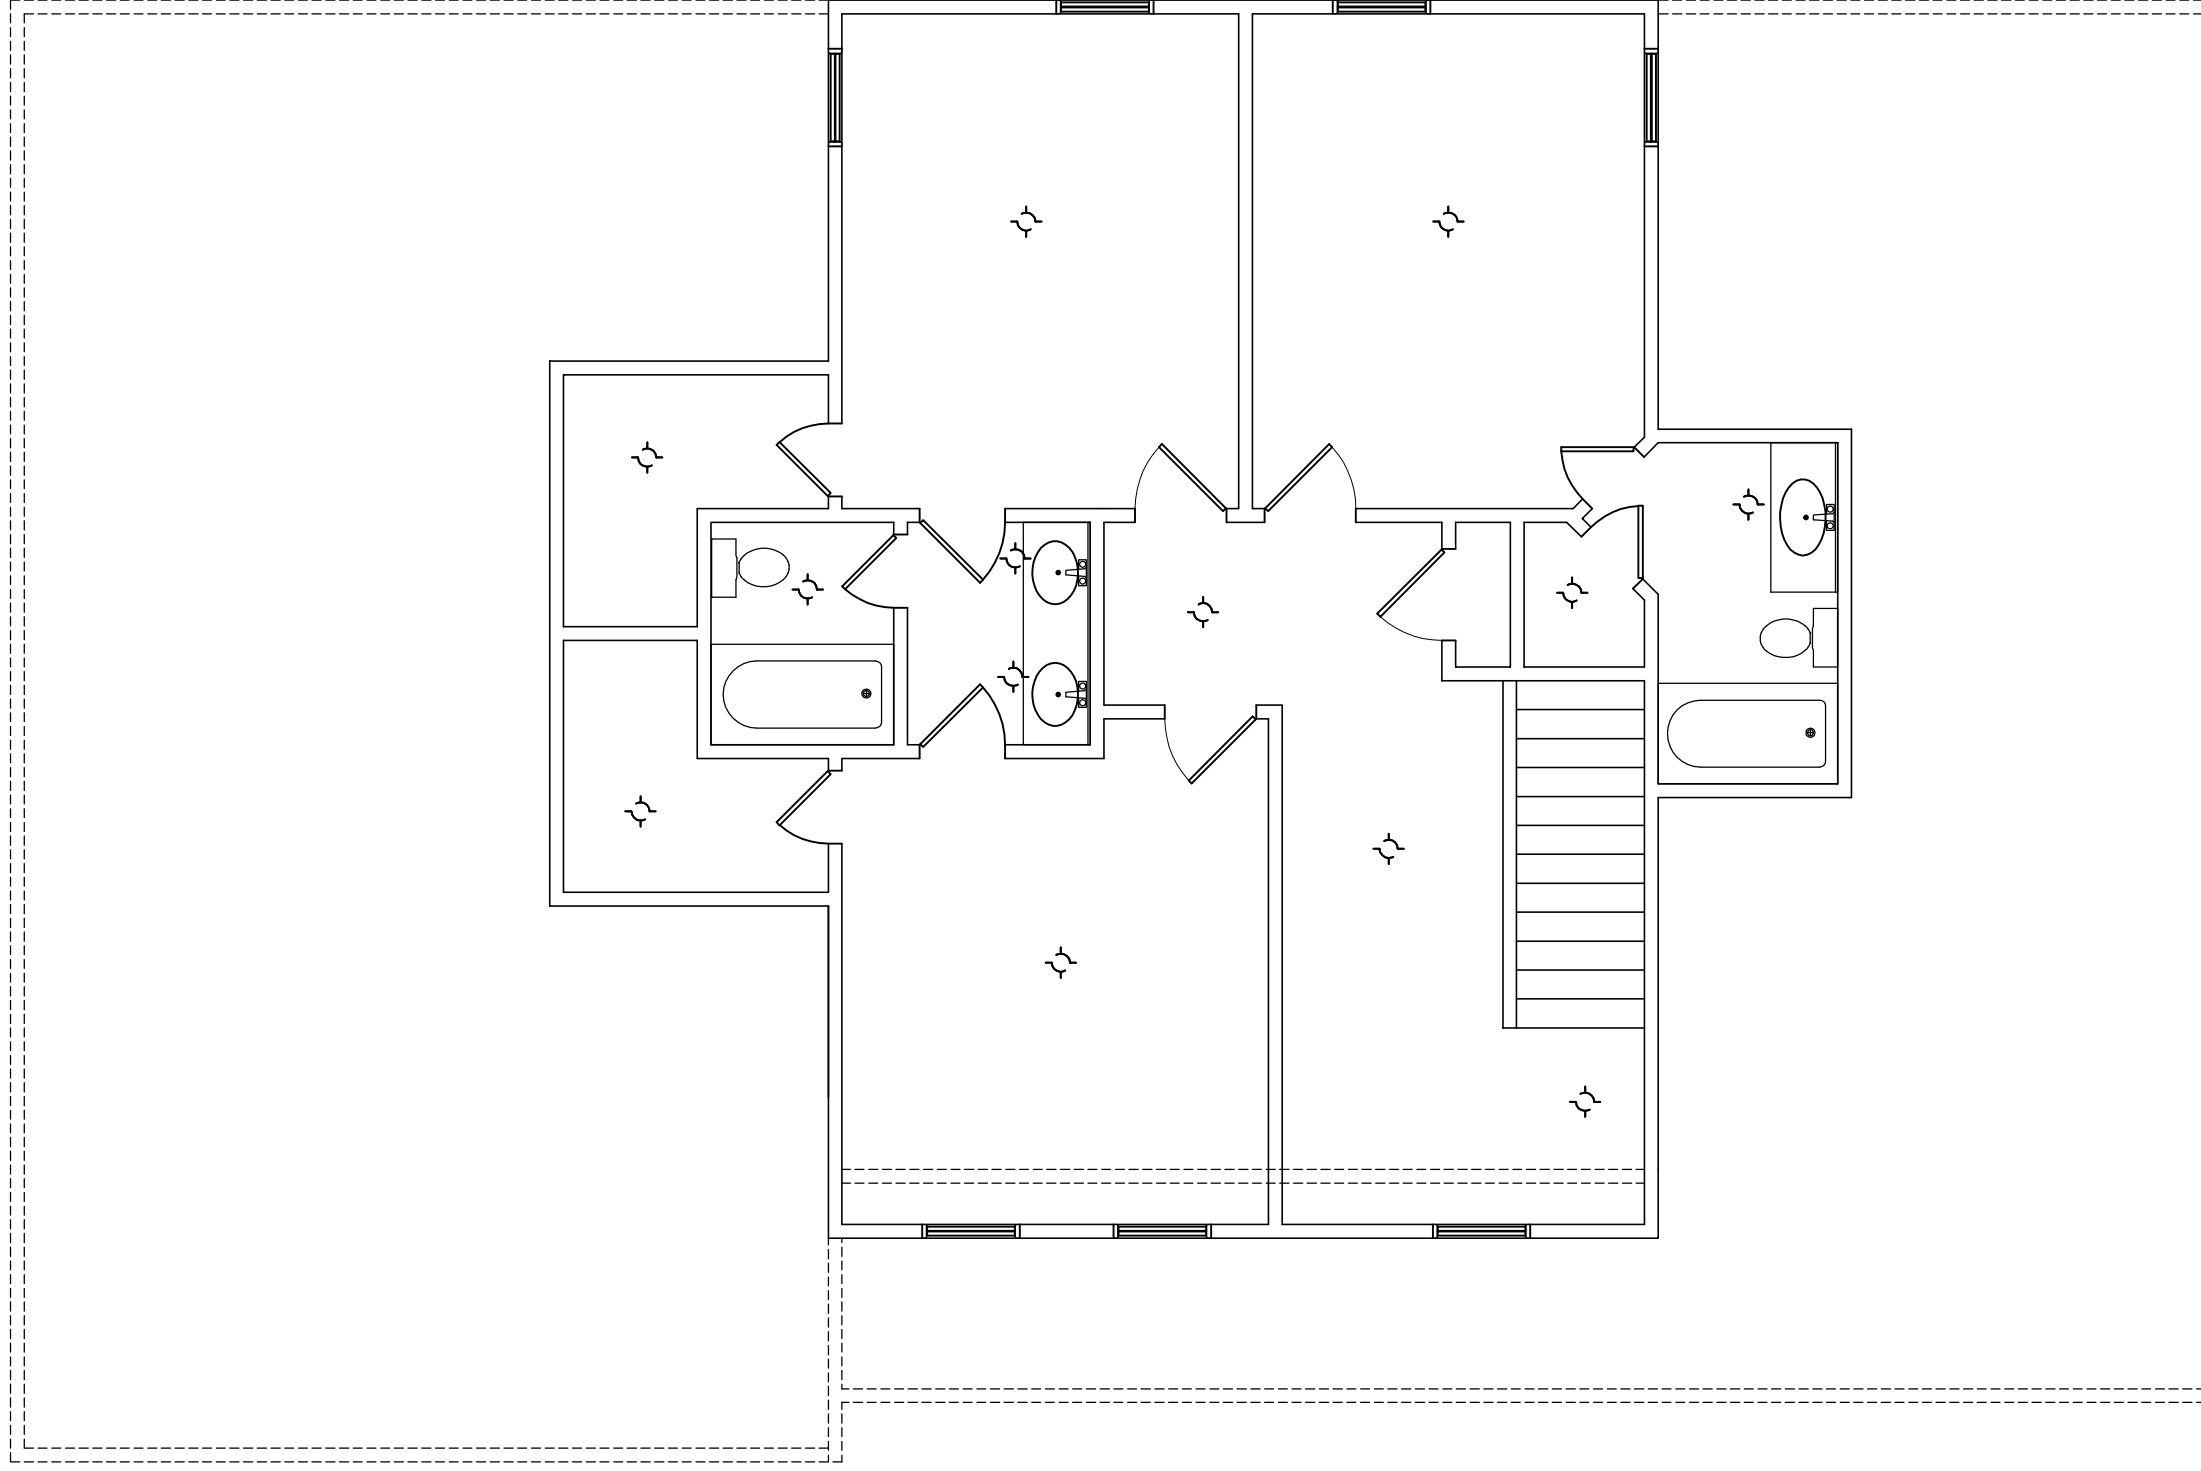

SECOND FLOOR
ELECTRICAL PLAN