


Current Structure

Scale
1" = 3'

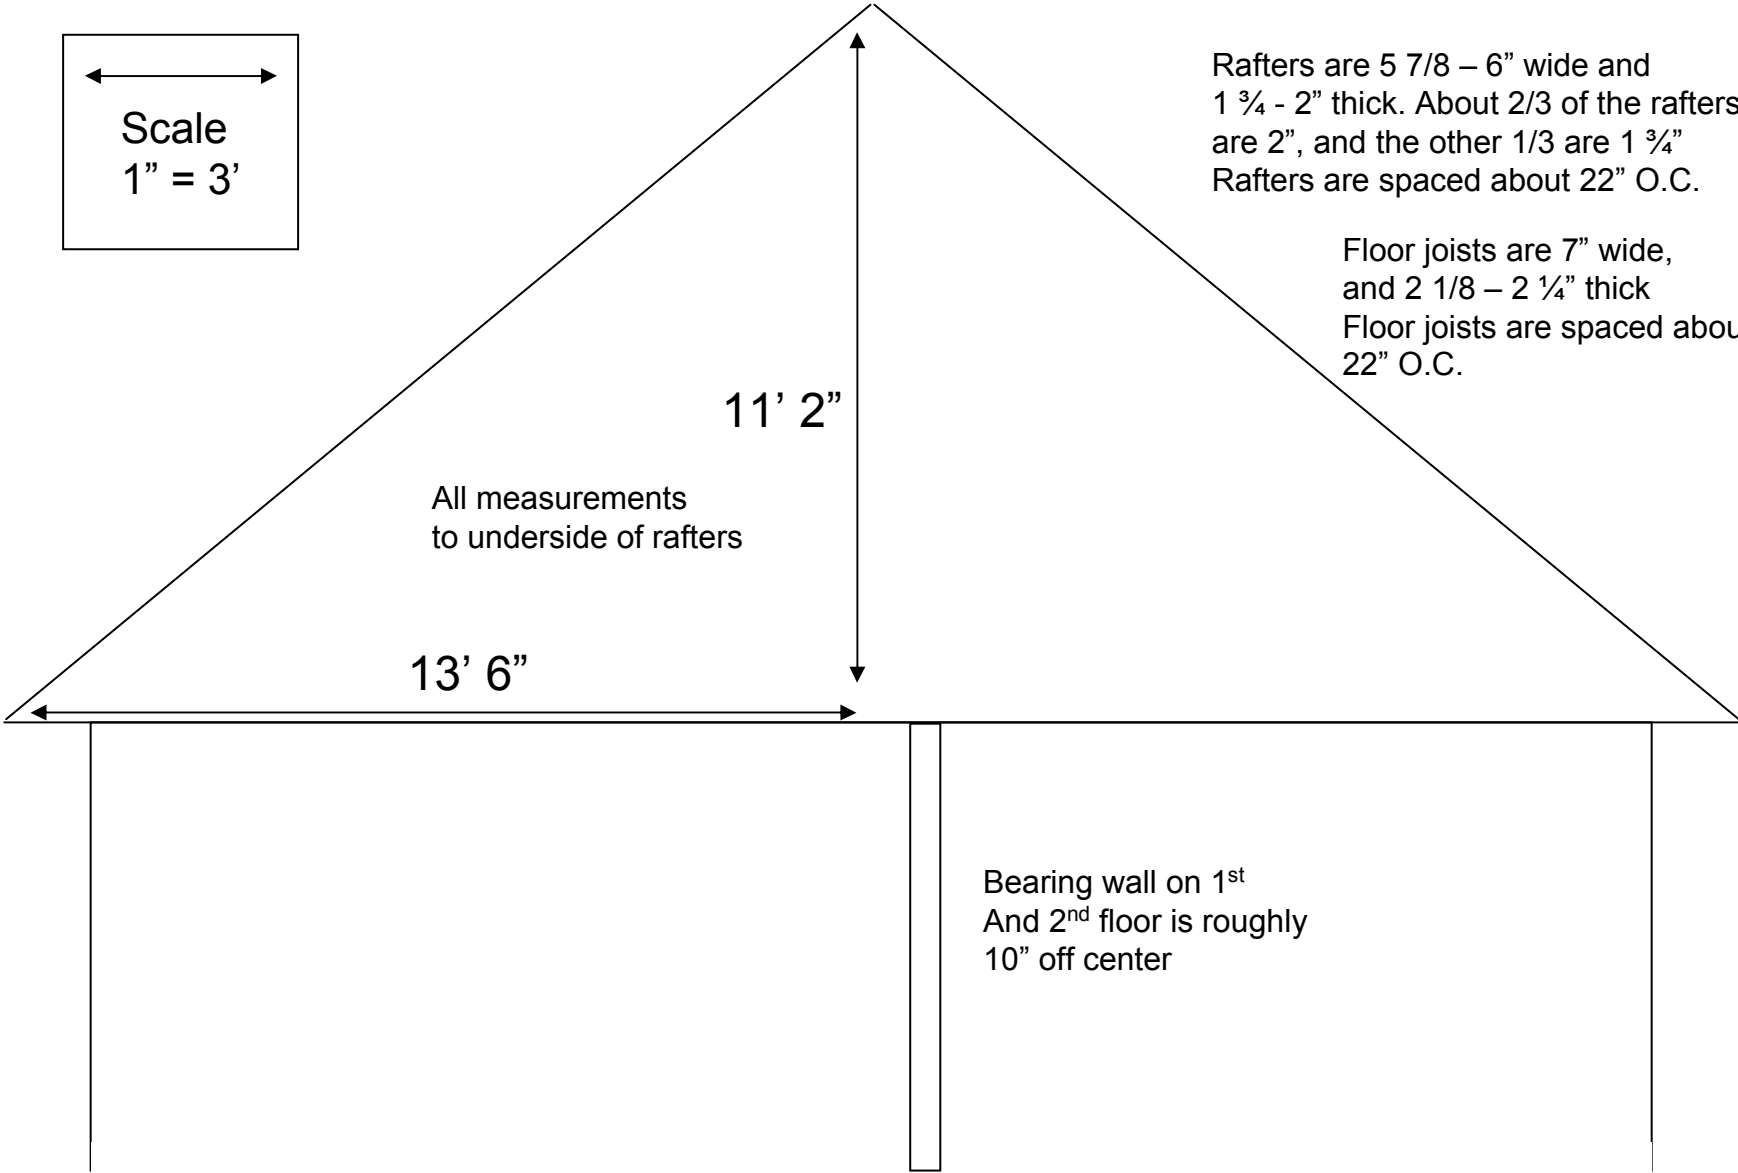

Rafters are 5 7/8 – 6" wide and 1 3/4 - 2" thick. About 2/3 of the rafters are 2", and the other 1/3 are 1 3/4"
Rafters are spaced about 22" O.C.

Floor joists are 7" wide, and 2 1/8 – 2 1/4" thick
Floor joists are spaced about 22" O.C.

11' 2"

All measurements to underside of rafters

13' 6"

Bearing wall on 1st
And 2nd floor is roughly 10" off center