




1 Elevation
Scale: 3/8" = 1'-0"

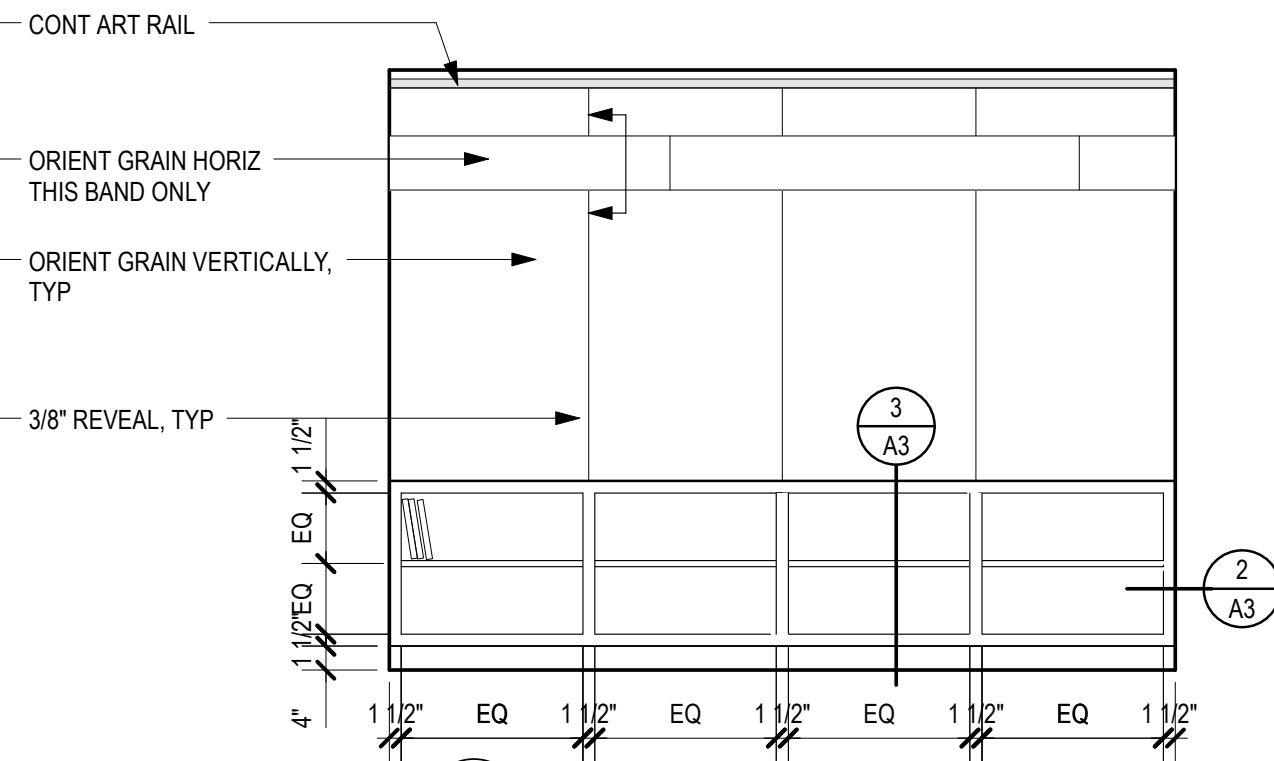

2 Elevation
Scale: 3/8" = 1'-0"

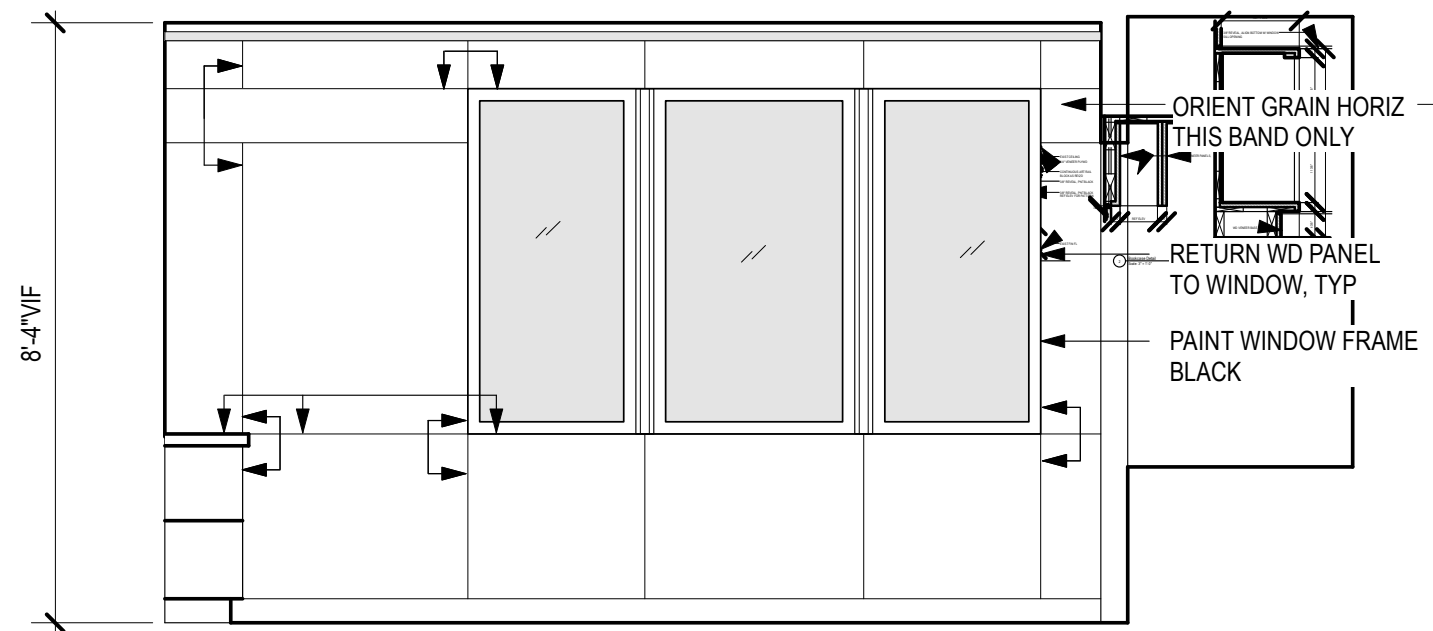

3 Elevation
Scale: 3/8" = 1'-0"

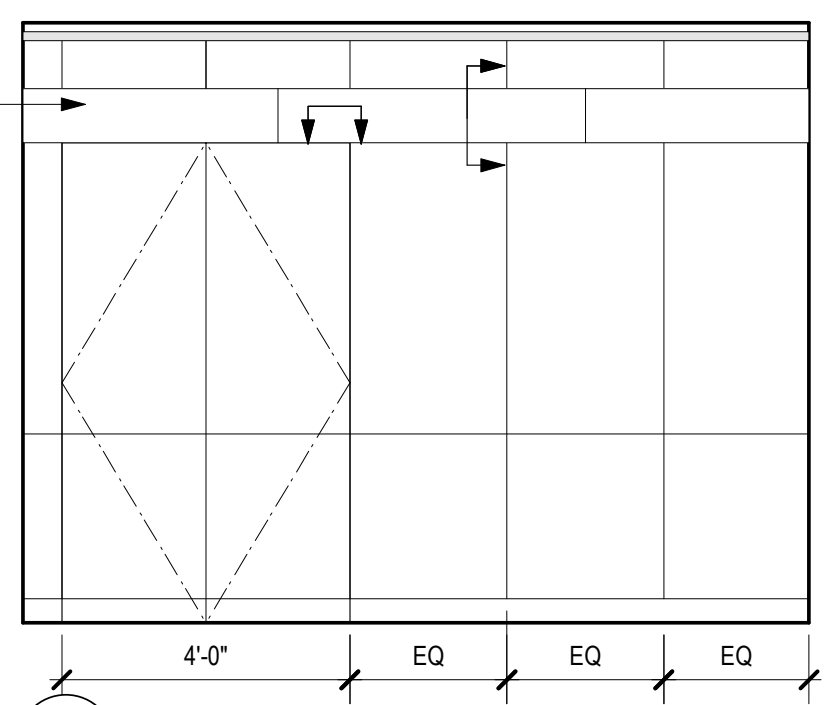

4 Elevation
Scale: 3/8" = 1'-0"

PROJECT

?

ISSUED
PERMIT SET 08.24.07

1

Drawing Title:

ELEVATIONS

Drawn: GH
Date: 04.19.09
Scale: 1/4"

A2