




- Insulation Types
- Closed Cell Spray Foam DOW Froth Pak 6000 R-7.5/inch
 - High Density Fibreglass Batt Insulation 3.5" R-15
 - Rigid Safe II Soundproofing Insulation + Resilient Channel

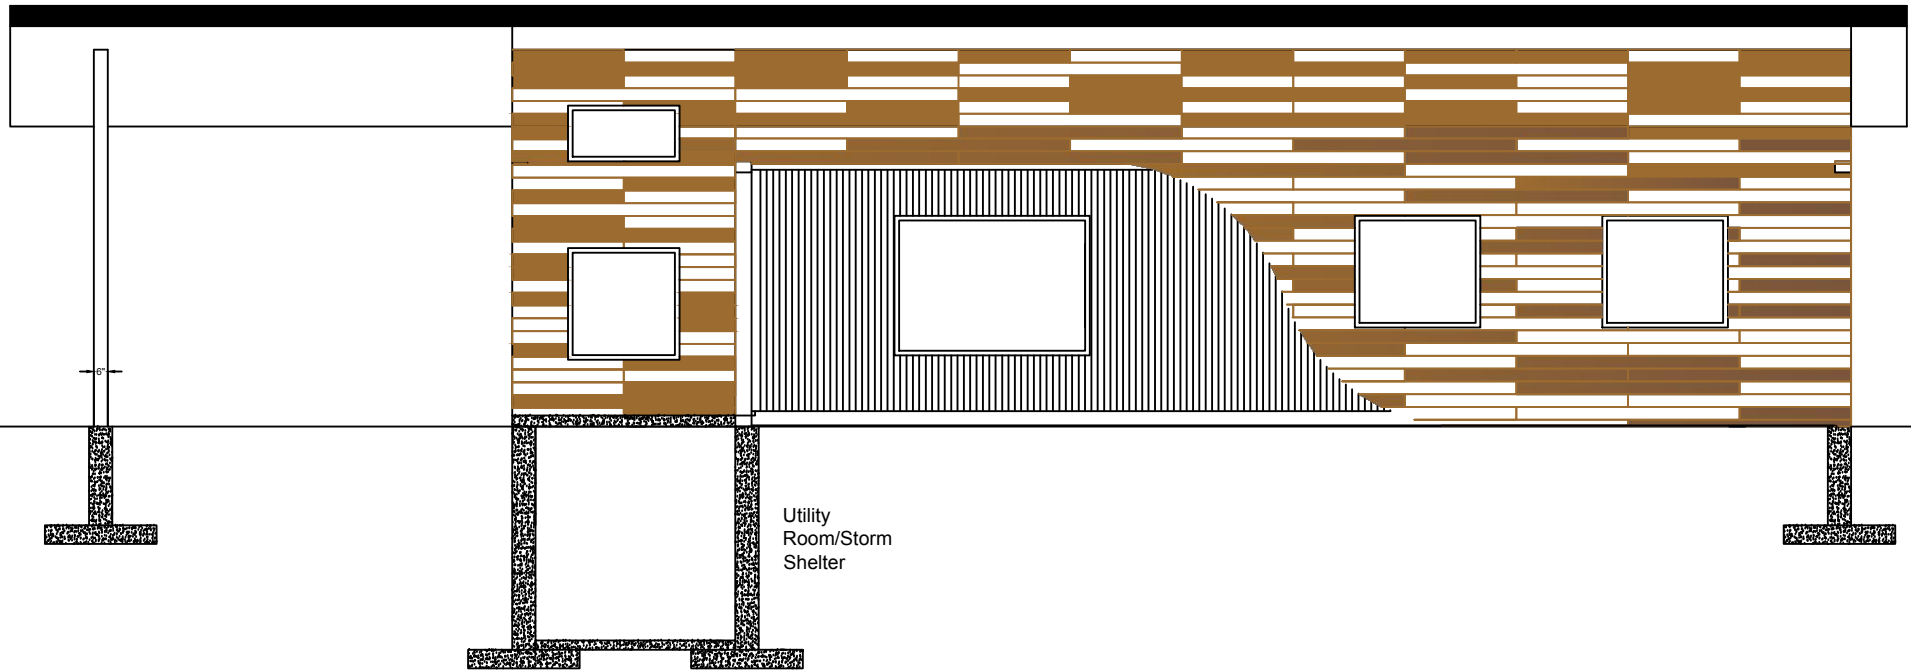

PROJECT:

FLOATING SHIPPING CONTAINER HOUSE
HURON COUNTY, ONTARIO

TITLE:

LANDSCAPE PLAN

LEGEND:

NOTES:

THIS DRAWING SHOULD BE READ IN CONJUNCTION WITH THE APPLICABLE LOCAL BUILDING CODES AND BYLAWS.

ALL LOCATIONS ARE APPROXIMATE.

0246m

SCALE 1:150

CLIENT:

Ty's Designs

305 REYNOLDS ROAD
LONDON, ONTARIO
N6K 2P3

DWN BY: TWP

CHK'D BY: BM

DATE: JULY 2017


DATUM: NAD83

PROJECTION: UTM Zone 17


PROJECT No: TY00001

REV No: 0


FIGURE No: 2

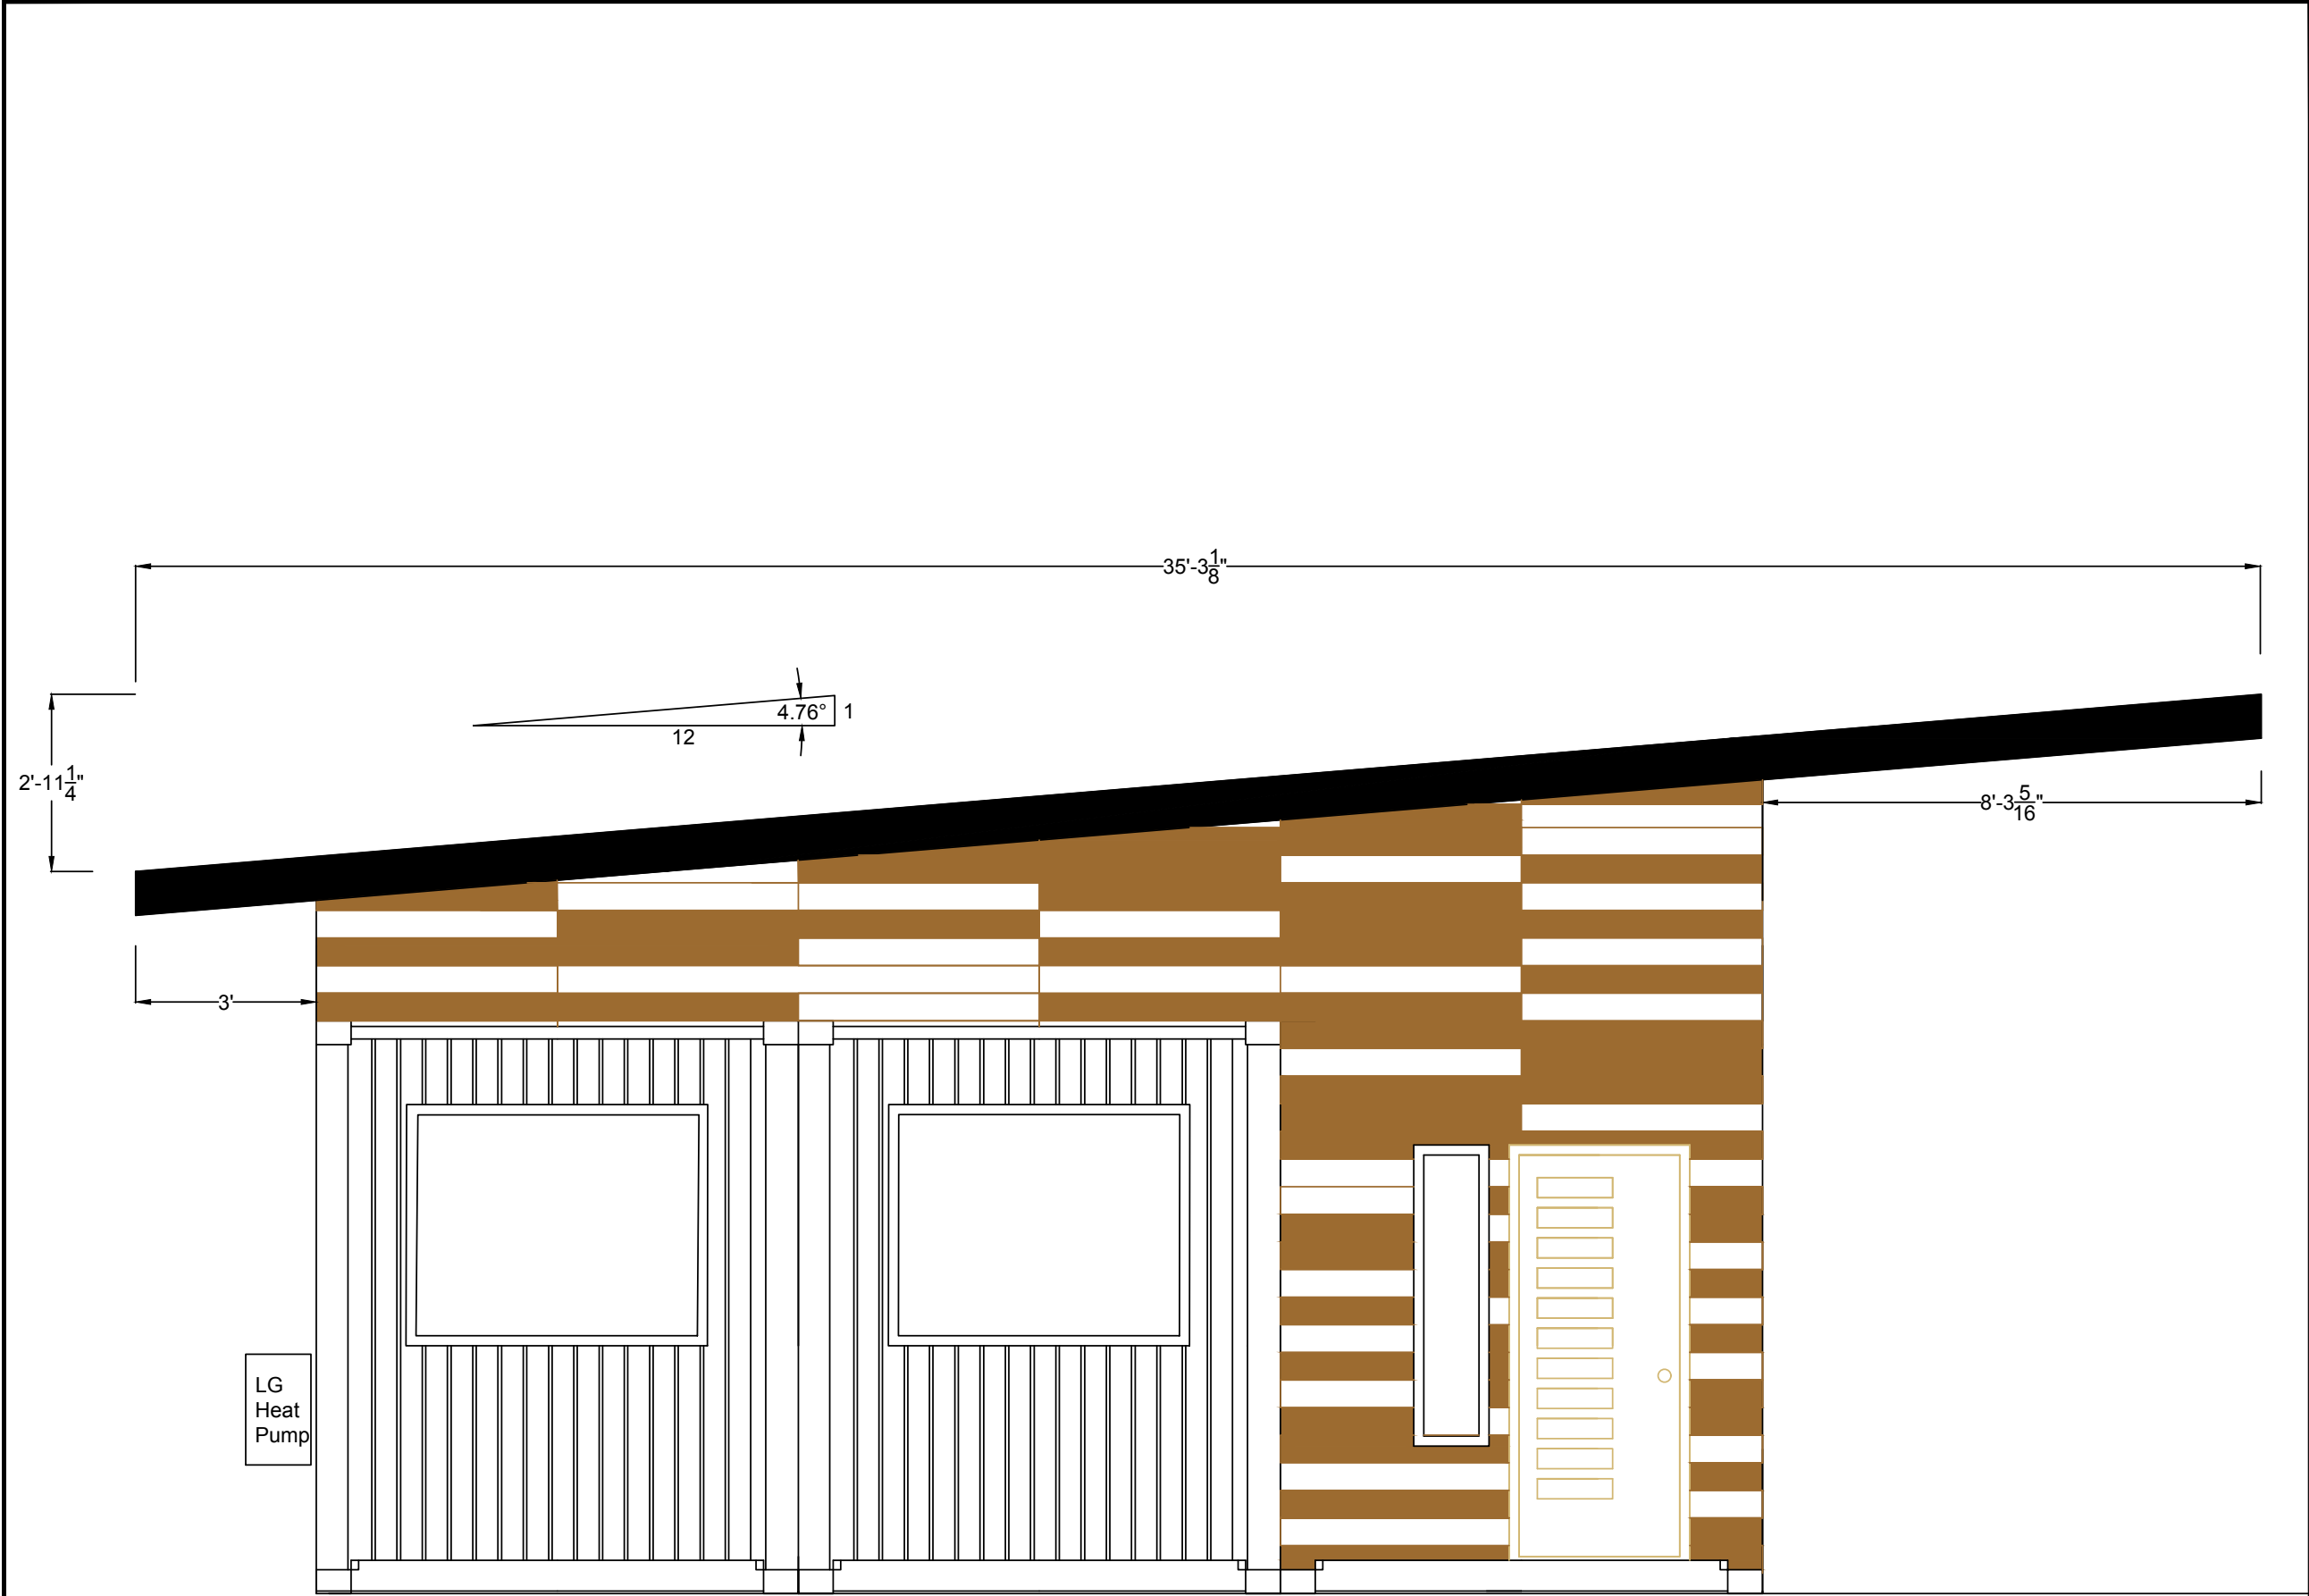

PROJECT: FLOATING SHIPPING CONTAINER HOUSE HURON COUNTY, ONTARIO		
TITLE: LANDSCAPE PLAN		
LEGEND:		
NOTES: THIS DRAWING SHOULD BE READ IN CONJUNCTION WITH THE APPLICABLE LOCAL BUILDING CODES AND BYLAWS. ALL LOCATIONS ARE APPROXIMATE.		
0 2 4 6m SCALE 1:150		
CLIENT:		
Ty's Designs 305 REYNOLDS ROAD LONDON, ONTARIO N6K 2P3		
DWN BY: TWP	CHK'D BY: BM	DATE: JULY 2017
DATUM: NAD83	PROJECTION: UTM Zone 17	PROJECT No: TY00001
REV No: 0		FIGURE No: 2

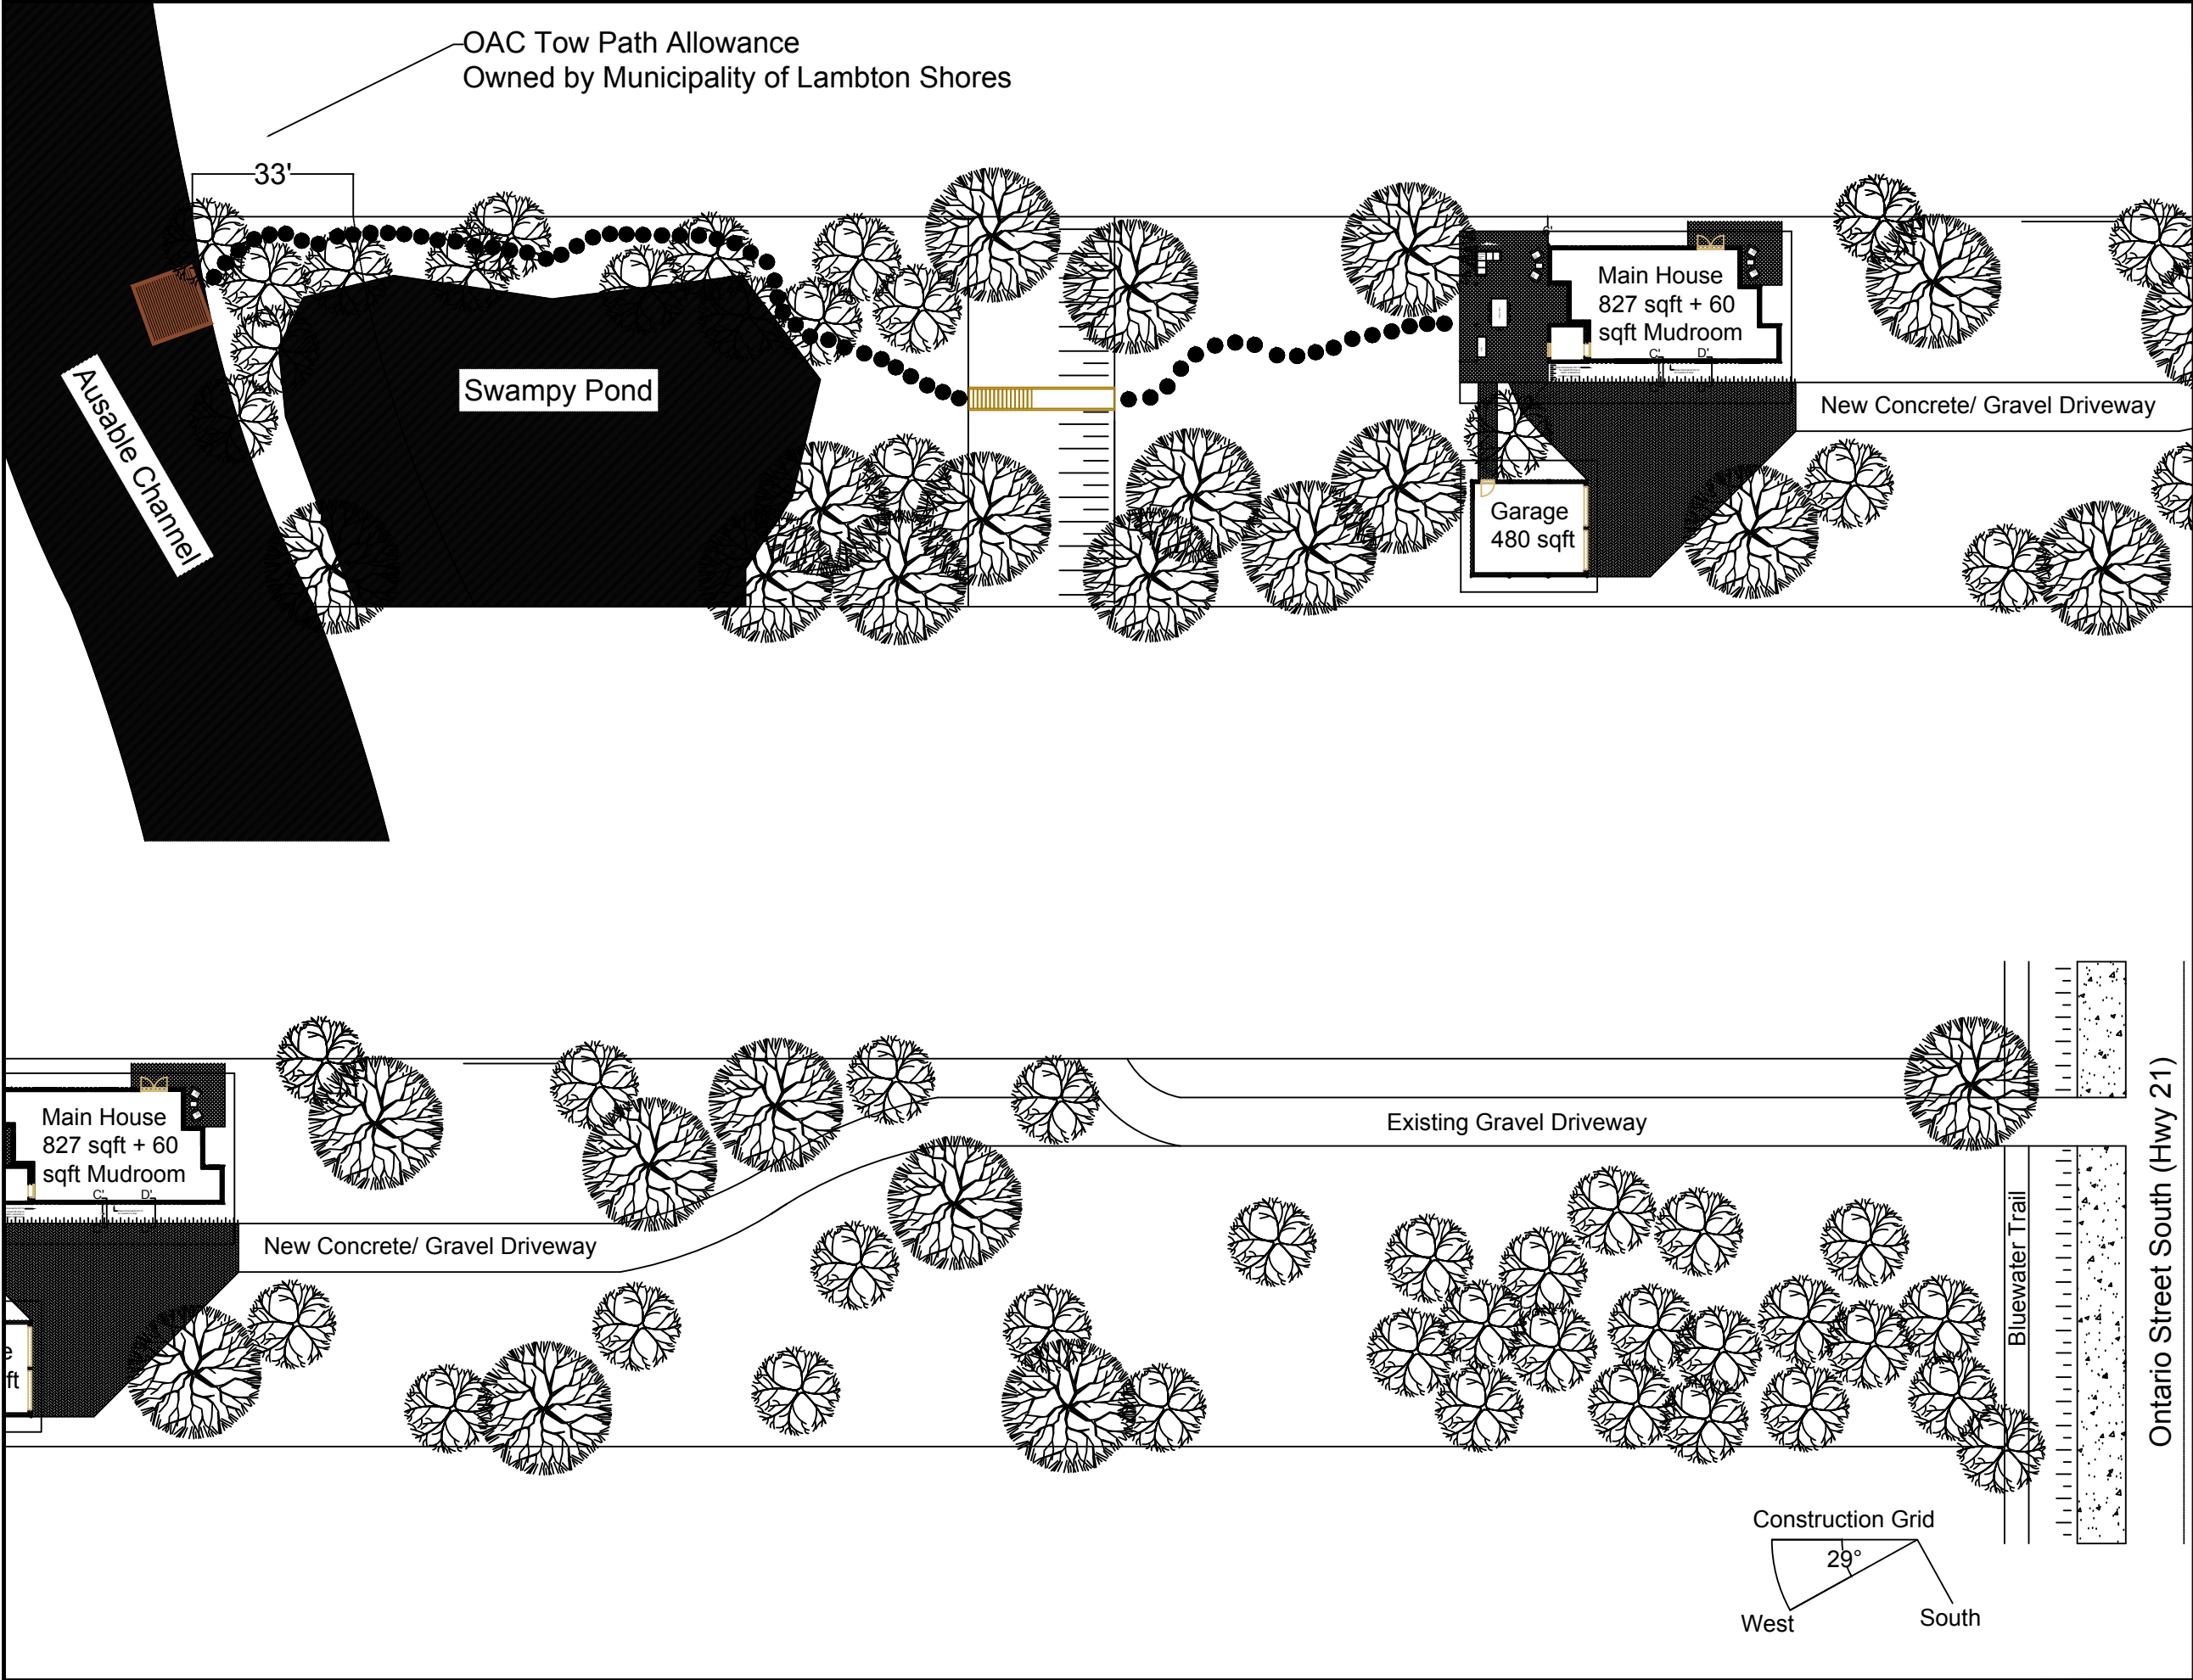


PROJECT: FLOATING SHIPPING CONTAINER HOUSE HURON COUNTY, ONTARIO		
TITLE: LANDSCAPE PLAN		
LEGEND:		
NOTES: THIS DRAWING SHOULD BE READ IN CONJUNCTION WITH THE APPLICABLE LOCAL BUILDING CODES AND BYLAWS. ALL LOCATIONS ARE APPROXIMATE.		
0 2 4 6m SCALE 1:150		
CLIENT:		
Ty's Designs 305 REYNOLDS ROAD LONDON, ONTARIO N6K 2P3		
DWN BY: TWP	CHK'D BY: BM	DATE: JULY 2017
DATUM: NAD83	PROJECTION: UTM Zone 17	PROJECT No: TY00001
REV No: 0		FIGURE No: 2

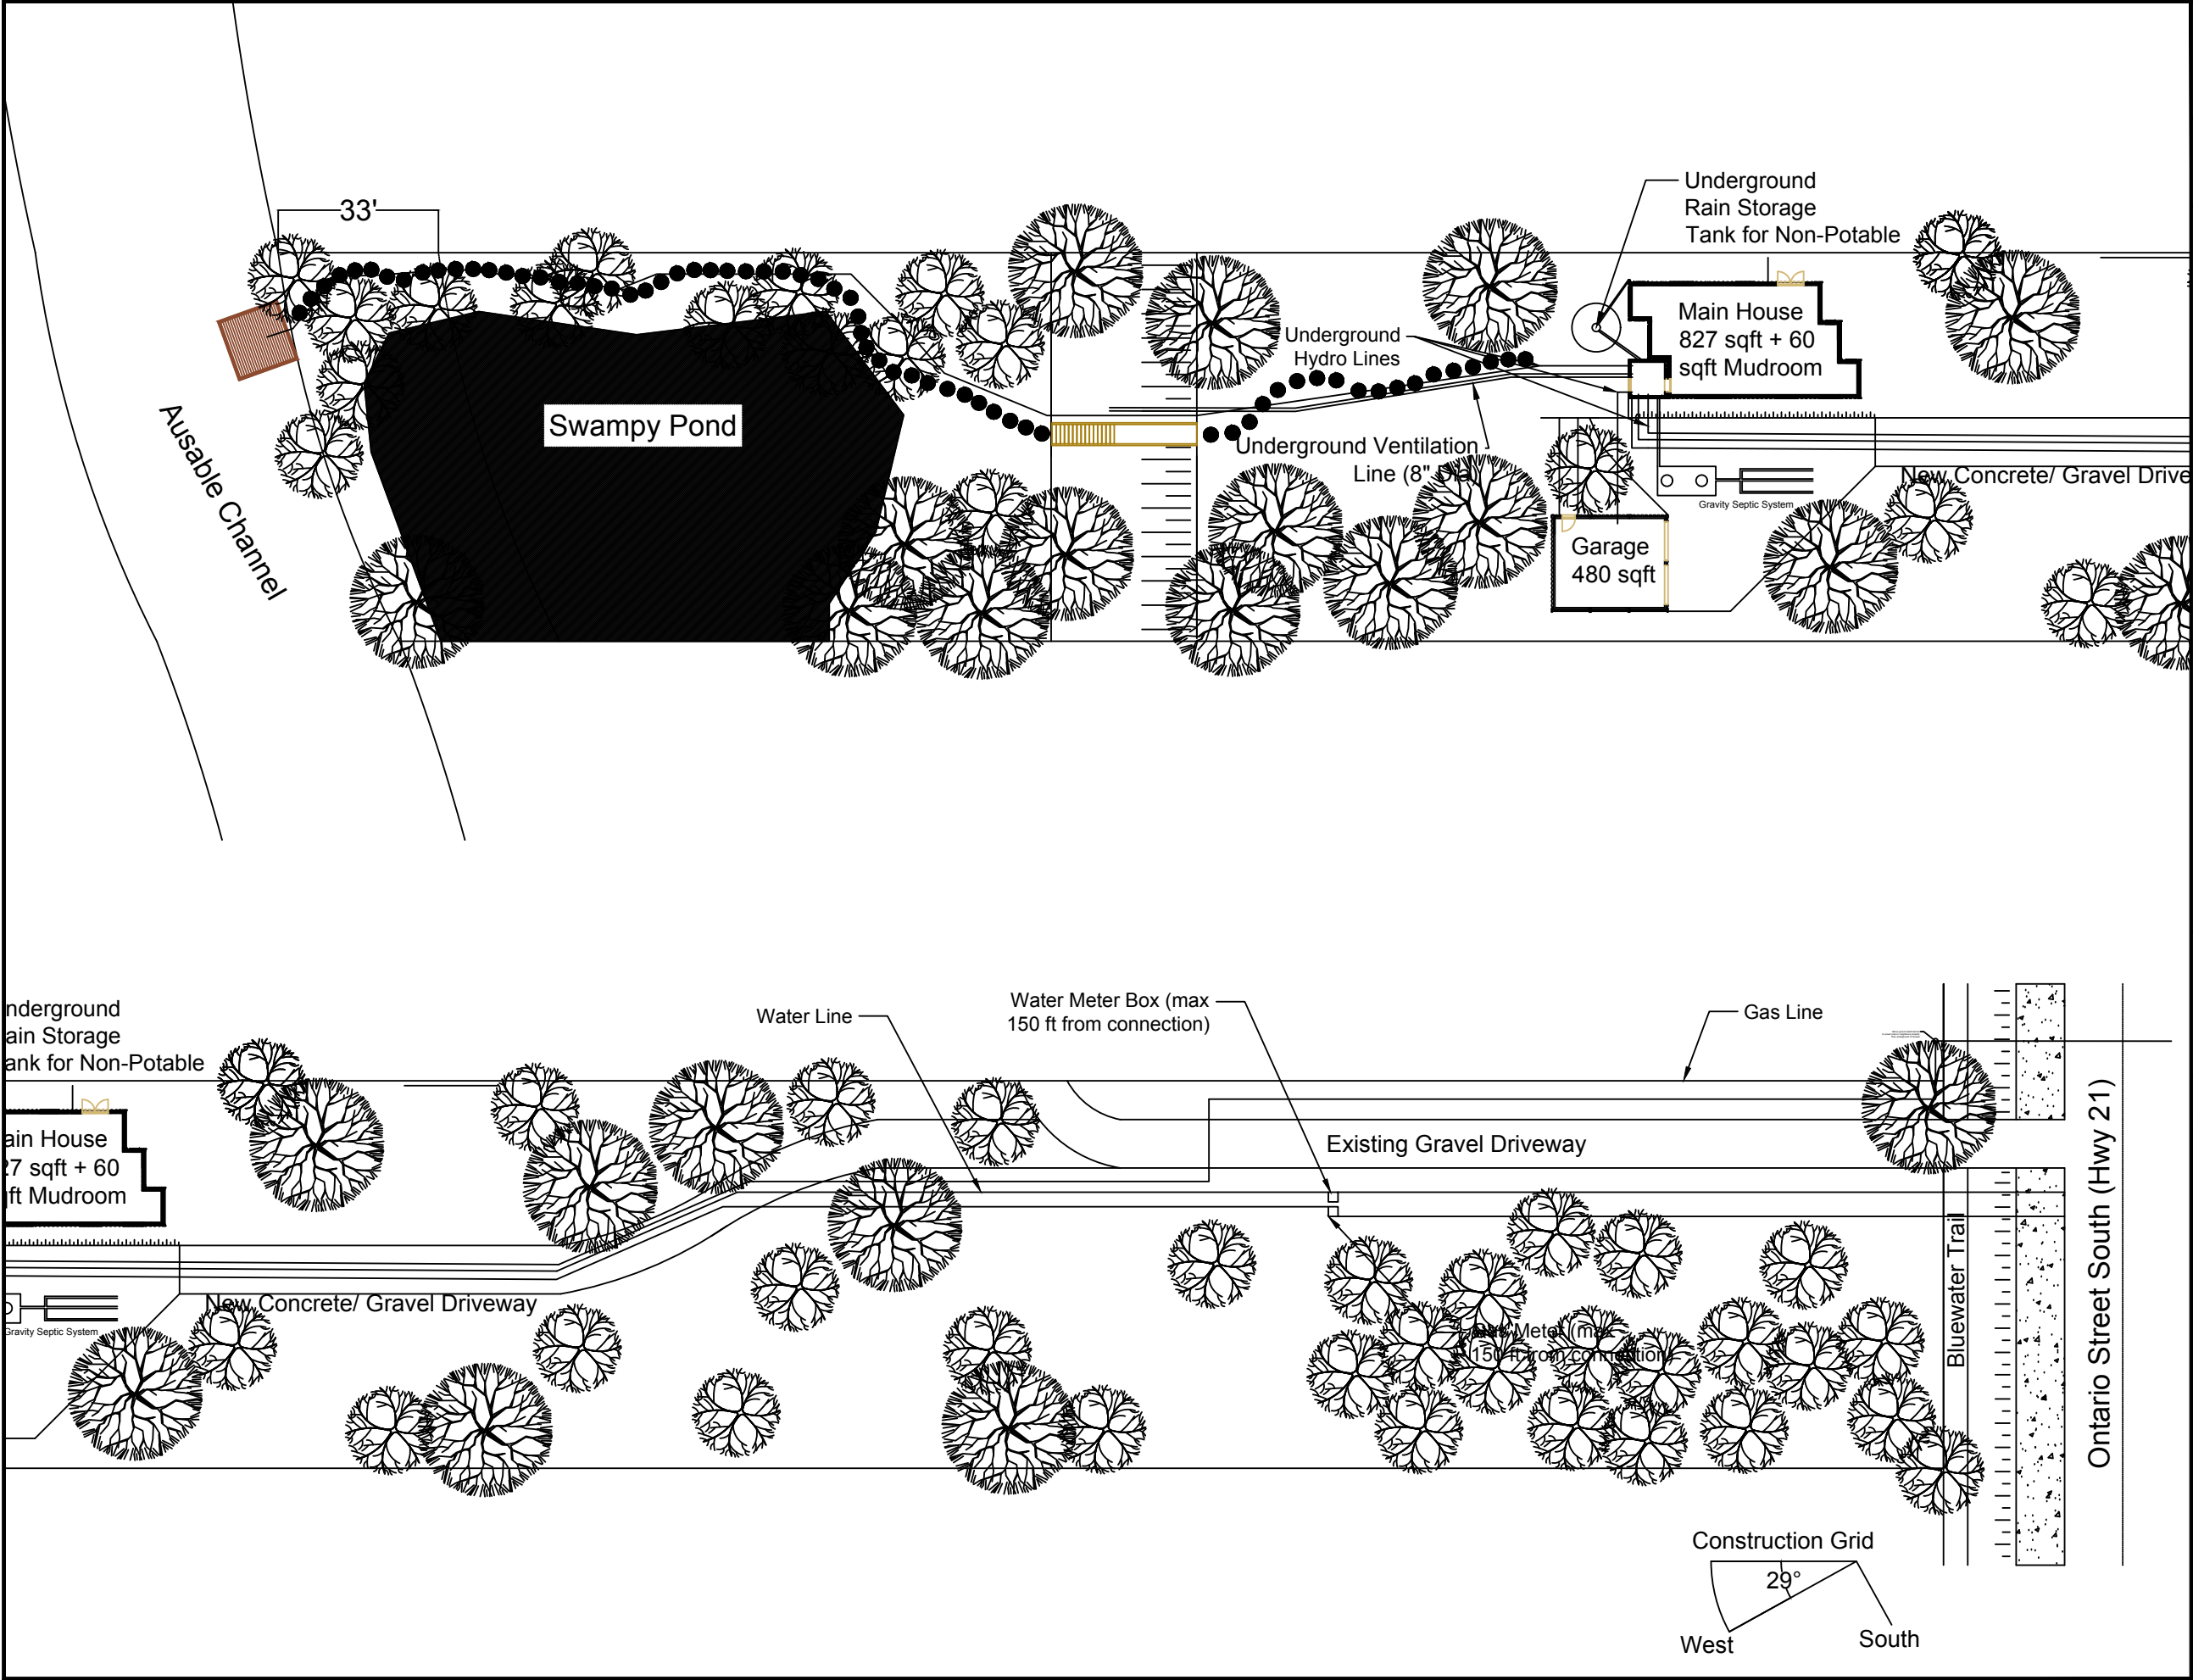

PROJECT: FLOATING SHIPPING CONTAINER HOUSE HURON COUNTY, ONTARIO		
TITLE: LANDSCAPE PLAN		
LEGEND:		
NOTES: THIS DRAWING SHOULD BE READ IN CONJUNCTION WITH THE APPLICABLE LOCAL BUILDING CODES AND BYLAWS. ALL LOCATIONS ARE APPROXIMATE.		
<div>0246m</div> <div>SCALE 1:150</div>		
CLIENT:		
<div>Ty's Designs</div> <div>305 REYNOLDS ROAD LONDON, ONTARIO N6K 2P3</div>		
DWN BY: TWP	CHK'D BY: BM	DATE: JULY 2017
DATUM: NAD83	PROJECTION: UTM Zone 17	PROJECT No: TY00001
REV No: 0		FIGURE No: 2

Cross Section A'-A Looking East

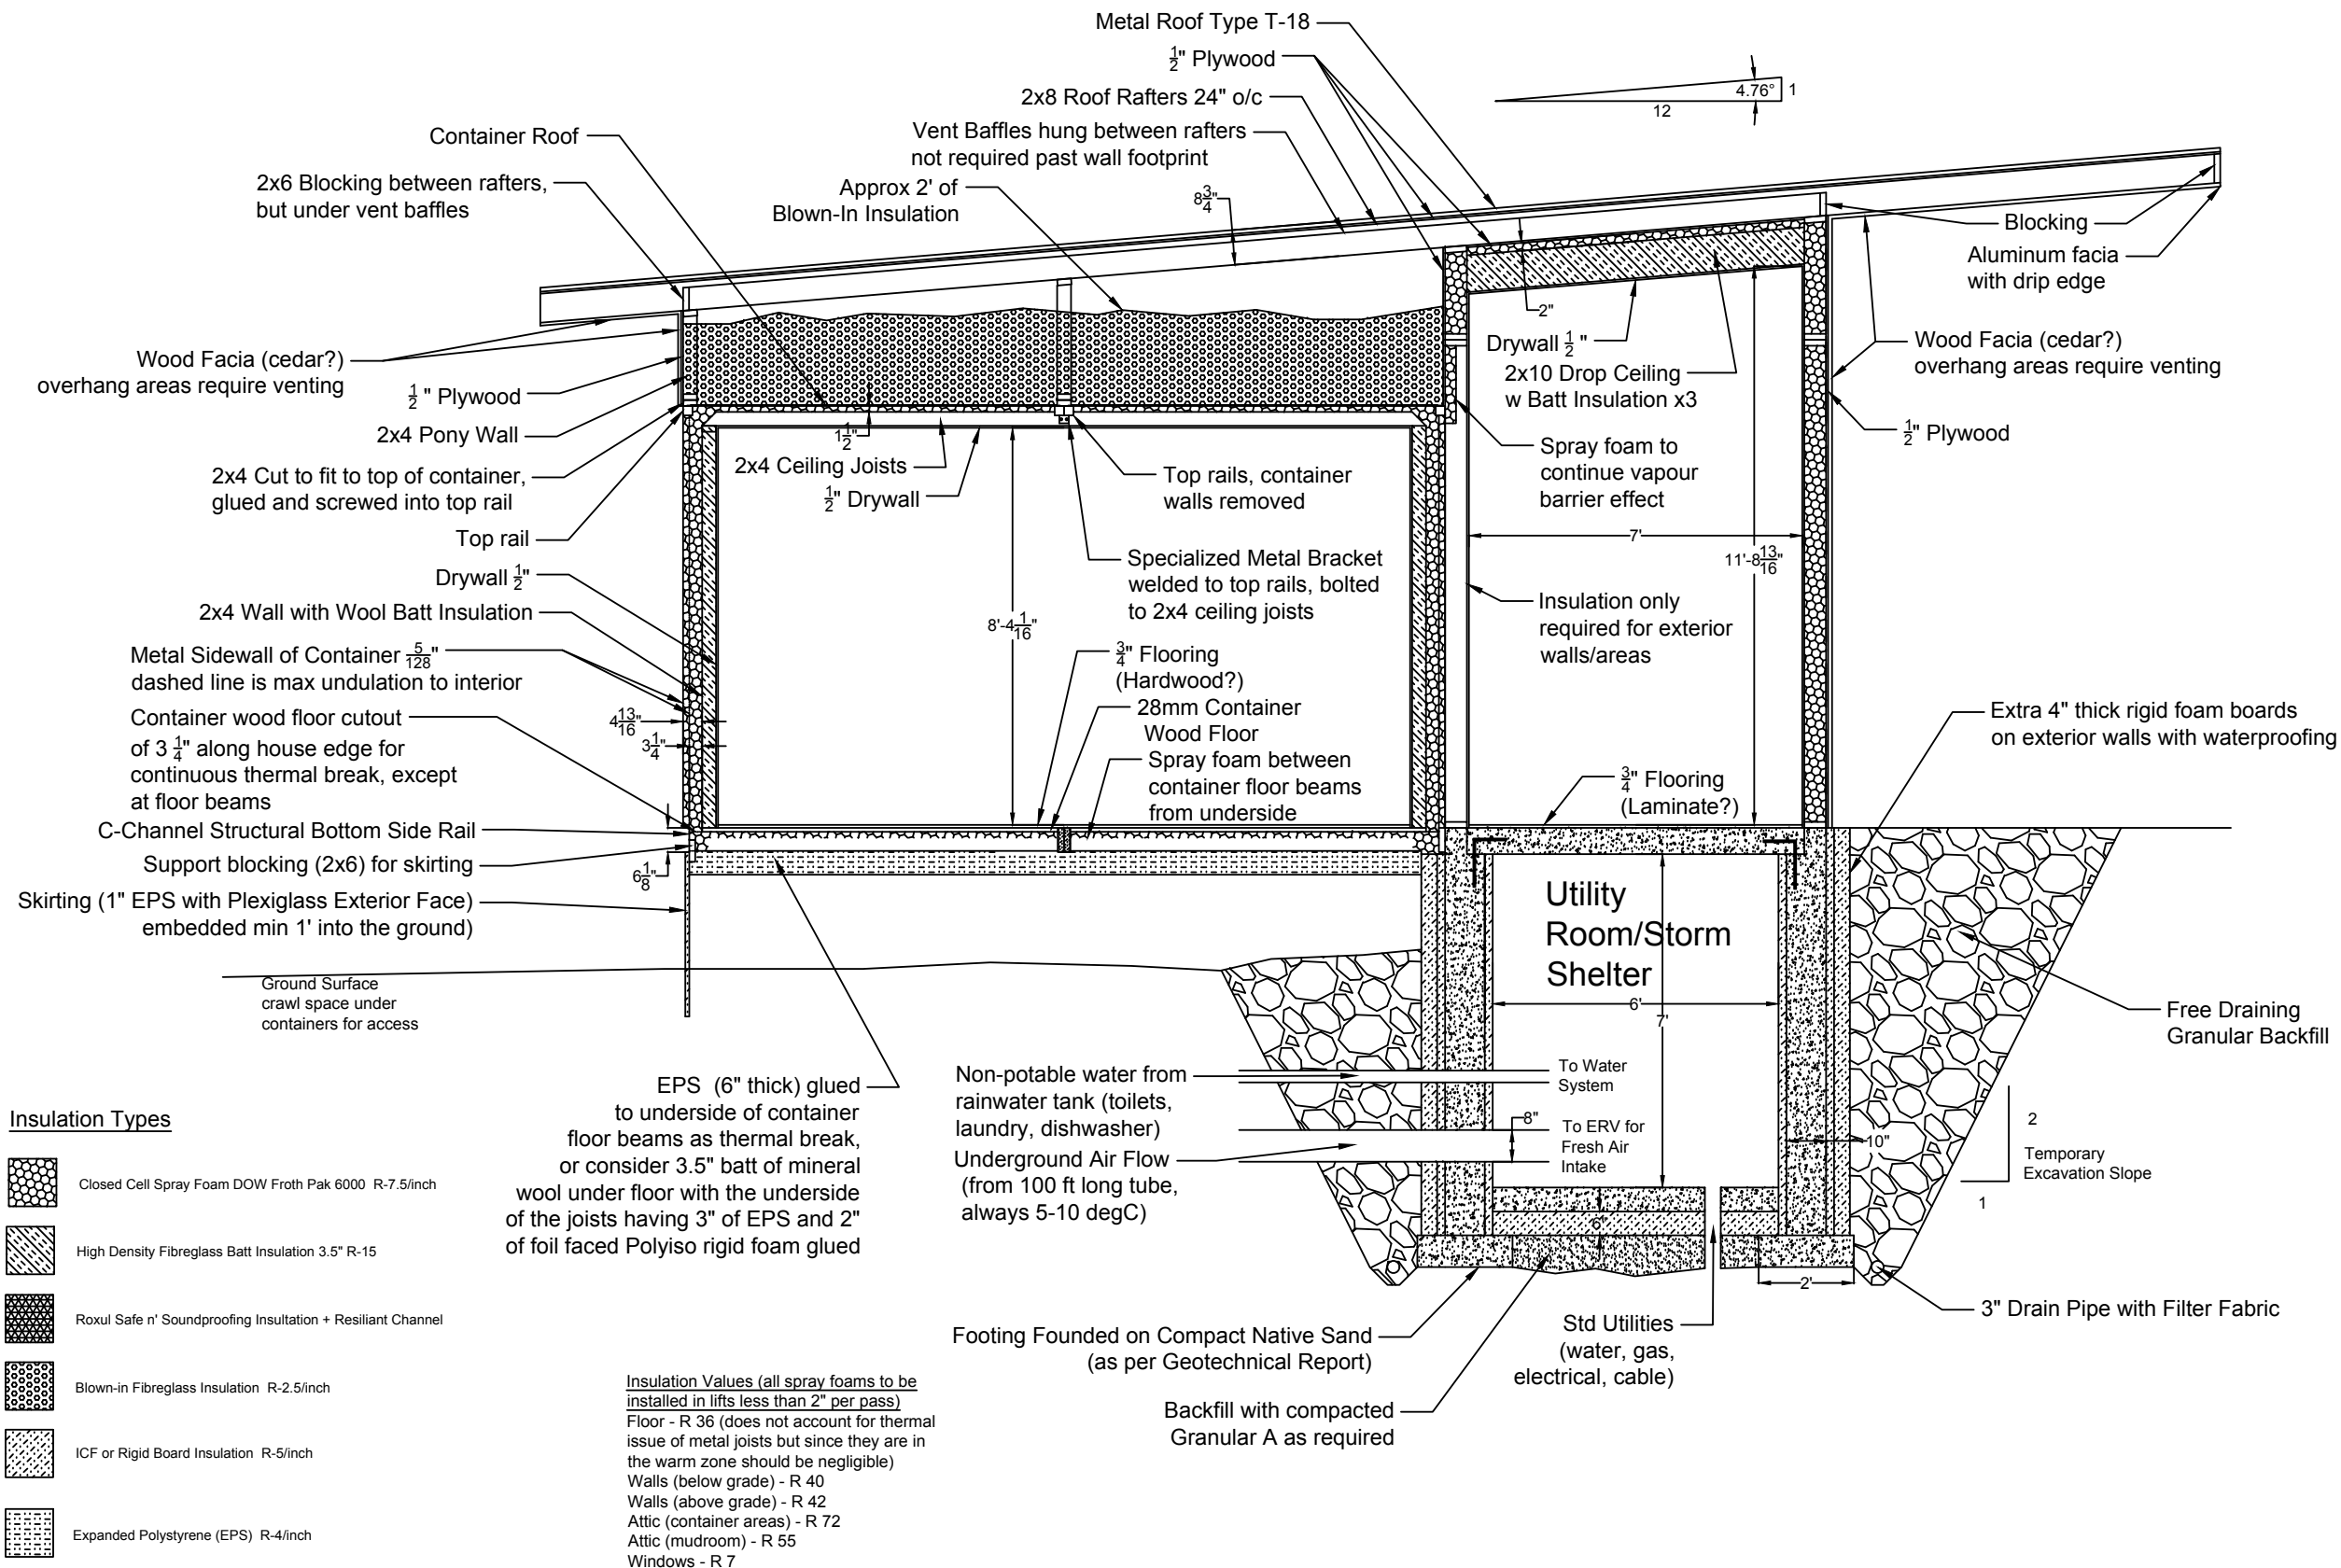

PROJECT: FLOATING SHIPPING CONTAINER HOUSE HURON COUNTY, ONTARIO		
TITLE: LANDSCAPE PLAN		
LEGEND:		
NOTES: THIS DRAWING SHOULD BE READ IN CONJUNCTION WITH THE APPLICABLE LOCAL BUILDING CODES AND BYLAWS. ALL LOCATIONS ARE APPROXIMATE.		
0 2 4 6m SCALE 1:150		
CLIENT:		
Ty's Designs 305 REYNOLDS ROAD LONDON, ONTARIO N6K 2P3		
DWN BY: TWP	CHK'D BY: BM	DATE: JULY 2017
DATUM: NAD83	PROJECTION: UTM Zone 17	PROJECT No: TY00001
REV No: 0		FIGURE No: 2

Cross Section B'-B Looking East

Insulation Types

- Closed Cell Spray Foam DOW Froth Pak 6000 R-7.5/inch
- High Density Fibreglass Batt Insulation 3.5" R-15
- Roxul Safe n' Soundproofing Insulation + Resilient Ch...
- Blown-in Fibreglass Insulation R-2.5/inch
- ICF or Rigid Board Insulation R-5/inch
- Expanded Polystyrene (EPS) R-4/inch


TITLE: LANDSCAPE PLAN

LEGEND:

NOTES:

THIS DRAWING SHOULD BE READ IN CONJUNCTION WITH THE APPLICABLE LOCAL BUILDING CODES AND BYLAWS.

ALL LOCATIONS ARE APPROXIMATE.

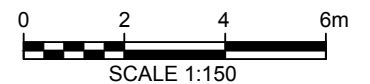


CLIENT:


305 REYNOLDS ROAD
LONDON, ONTARIO
N6K 2P3

DWN BY: TWP	CHK'D BY: BM	DATE: JULY 201
DATUM: NAD83	PROJECTION: UTM Zone 17	PROJECT No: TY0000
REV No: 0		FIGURE No:

Cross Section C'-C
South Side of House

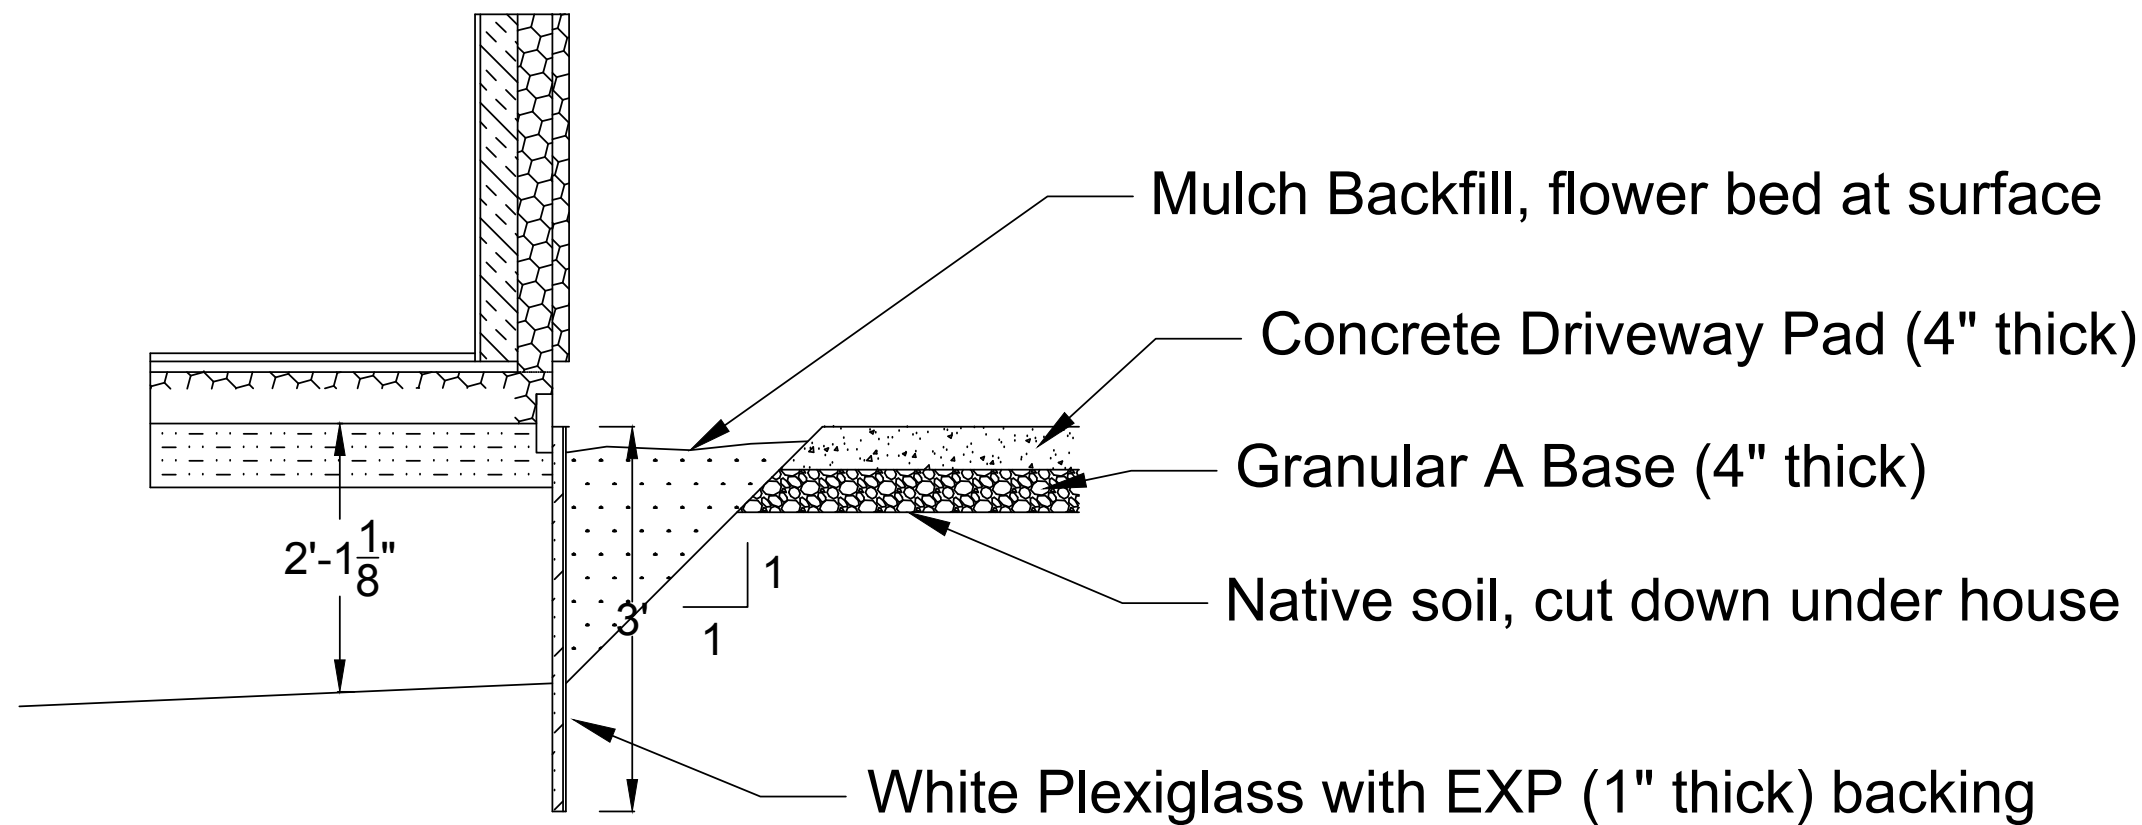

Cross Section D'-D
South Side of House at Pier Location

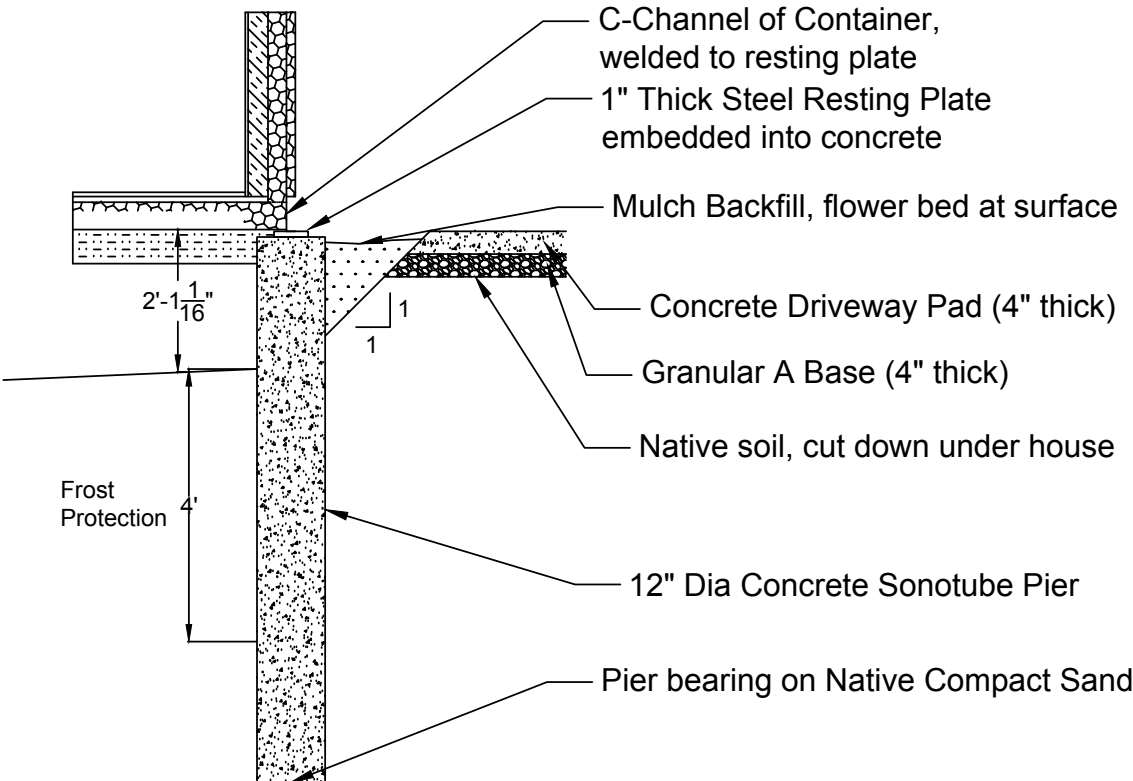


PROJECT:
FLOATING SHIPPING CONTAINER HOUSE
HURON COUNTY, ONTARIO

TITLE:
LANDSCAPE PLAN

LEGEND:

NOTES:
THIS DRAWING SHOULD BE READ IN CONJUNCTION WITH THE
APPLICABLE LOCAL BUILDING CODES AND BYLAWS.

ALL LOCATIONS ARE APPROXIMATE.

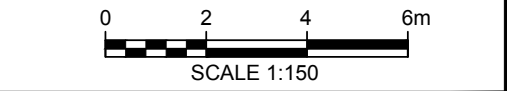

CLIENT:

Ty's Designs
305 REYNOLDS ROAD
LONDON, ONTARIO
N6K 2P3

DWN BY:	TWP	CHK'D BY:	BM	DATE:	JULY 2017
DATUM:	NAD83	PROJECTION:	UTM Zone 17	PROJECT No:	TY00001
REV No:	0			FIGURE No:	2