


- NOTES:  
 \*DIMENSIONS ARE APPROX. TO STUDS AND SUBJECT TO CHANGE.  
 \*SCOPE OF WORK: DEMO BRICK A/R, DEMO SHEATHING A/R,  
 POUR FOOTING/FOUNDATION, ALL FRAMING, BOX IN WALLS, SHEATH  
 ROOF,  
 INSTALL FASCIA AND SOFFIT, APPLY ROOFING UNDERLAYMENT,  
 SHINGLES,  
 FLASHING ALONG BRICK AND ROOF VENT FOR BATHROOM EXHAUST.  
 \*I WILL SIDE IT MYSELF.  
 \*8' TALL FINISHED CEILING.  
 \*SIMPLE SHED STYLE ROOF T/M EXISTING PITCH.  
 \*SALVAGE WHOLE BRICKS.  
 \*SUBFLOOR T/M KITCHEN SUBFLOOR HEIGHT.

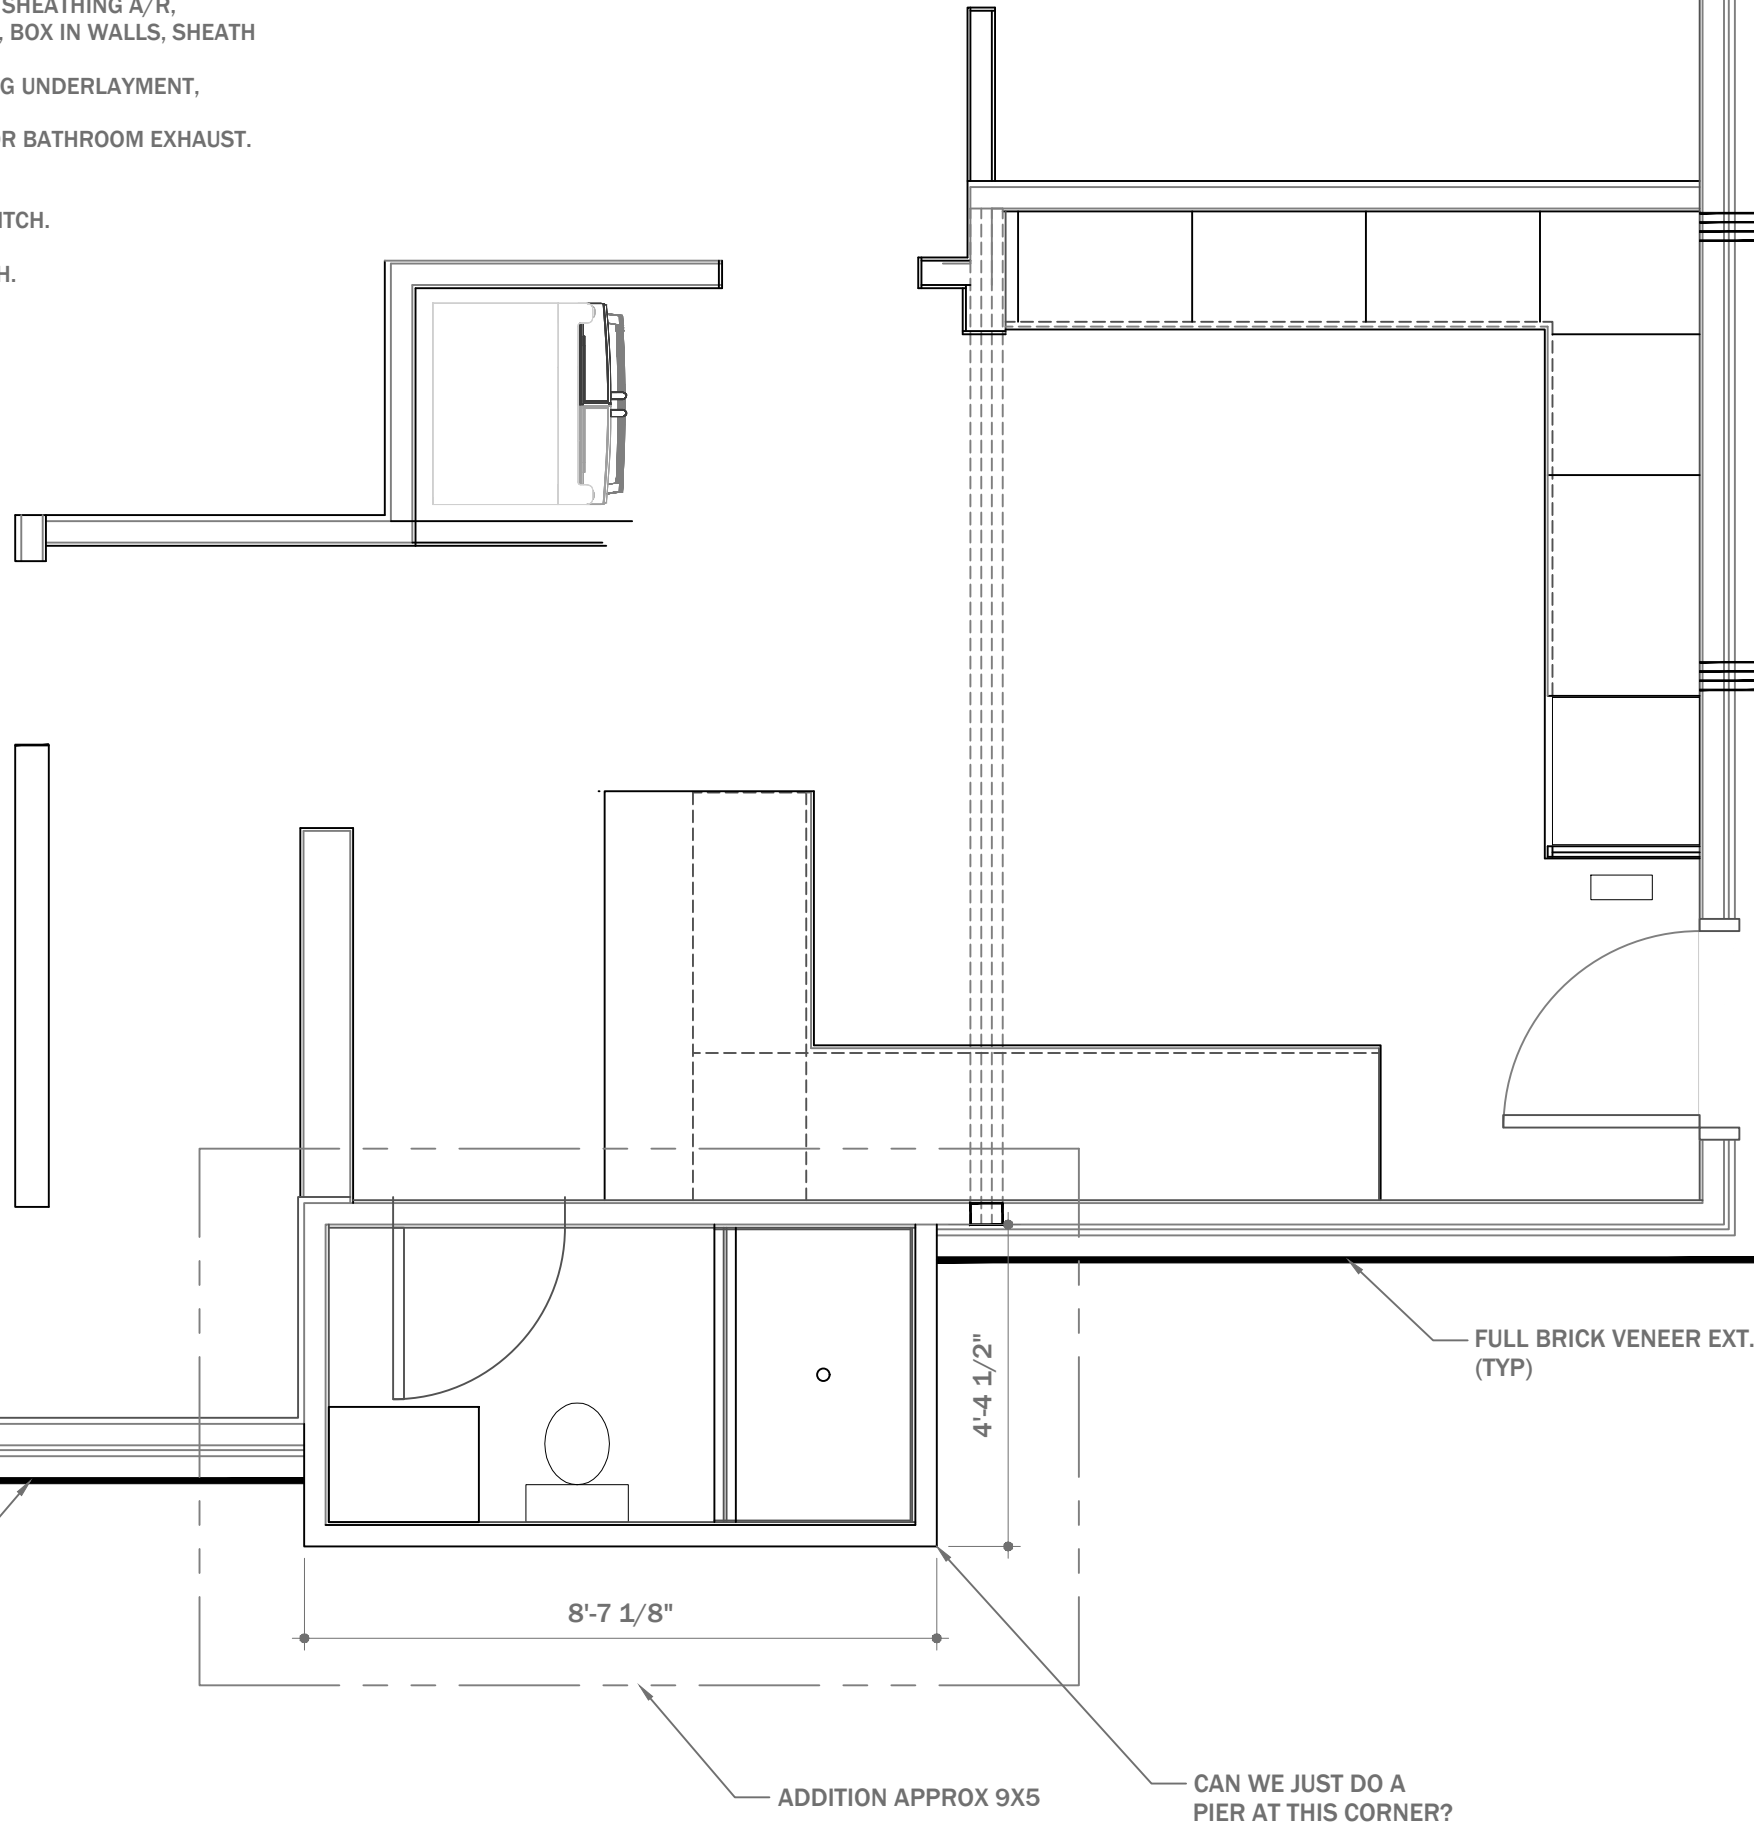

# PROJECT

Project No. 2020.01



Revisions


- Notes
1. Your note number one.
  2. Your note number two.
  - 3.

NOT FOR CONSTRUCTION

Project North



Scale 1/4"=1'-0"

Drawing Title

# A1.1