


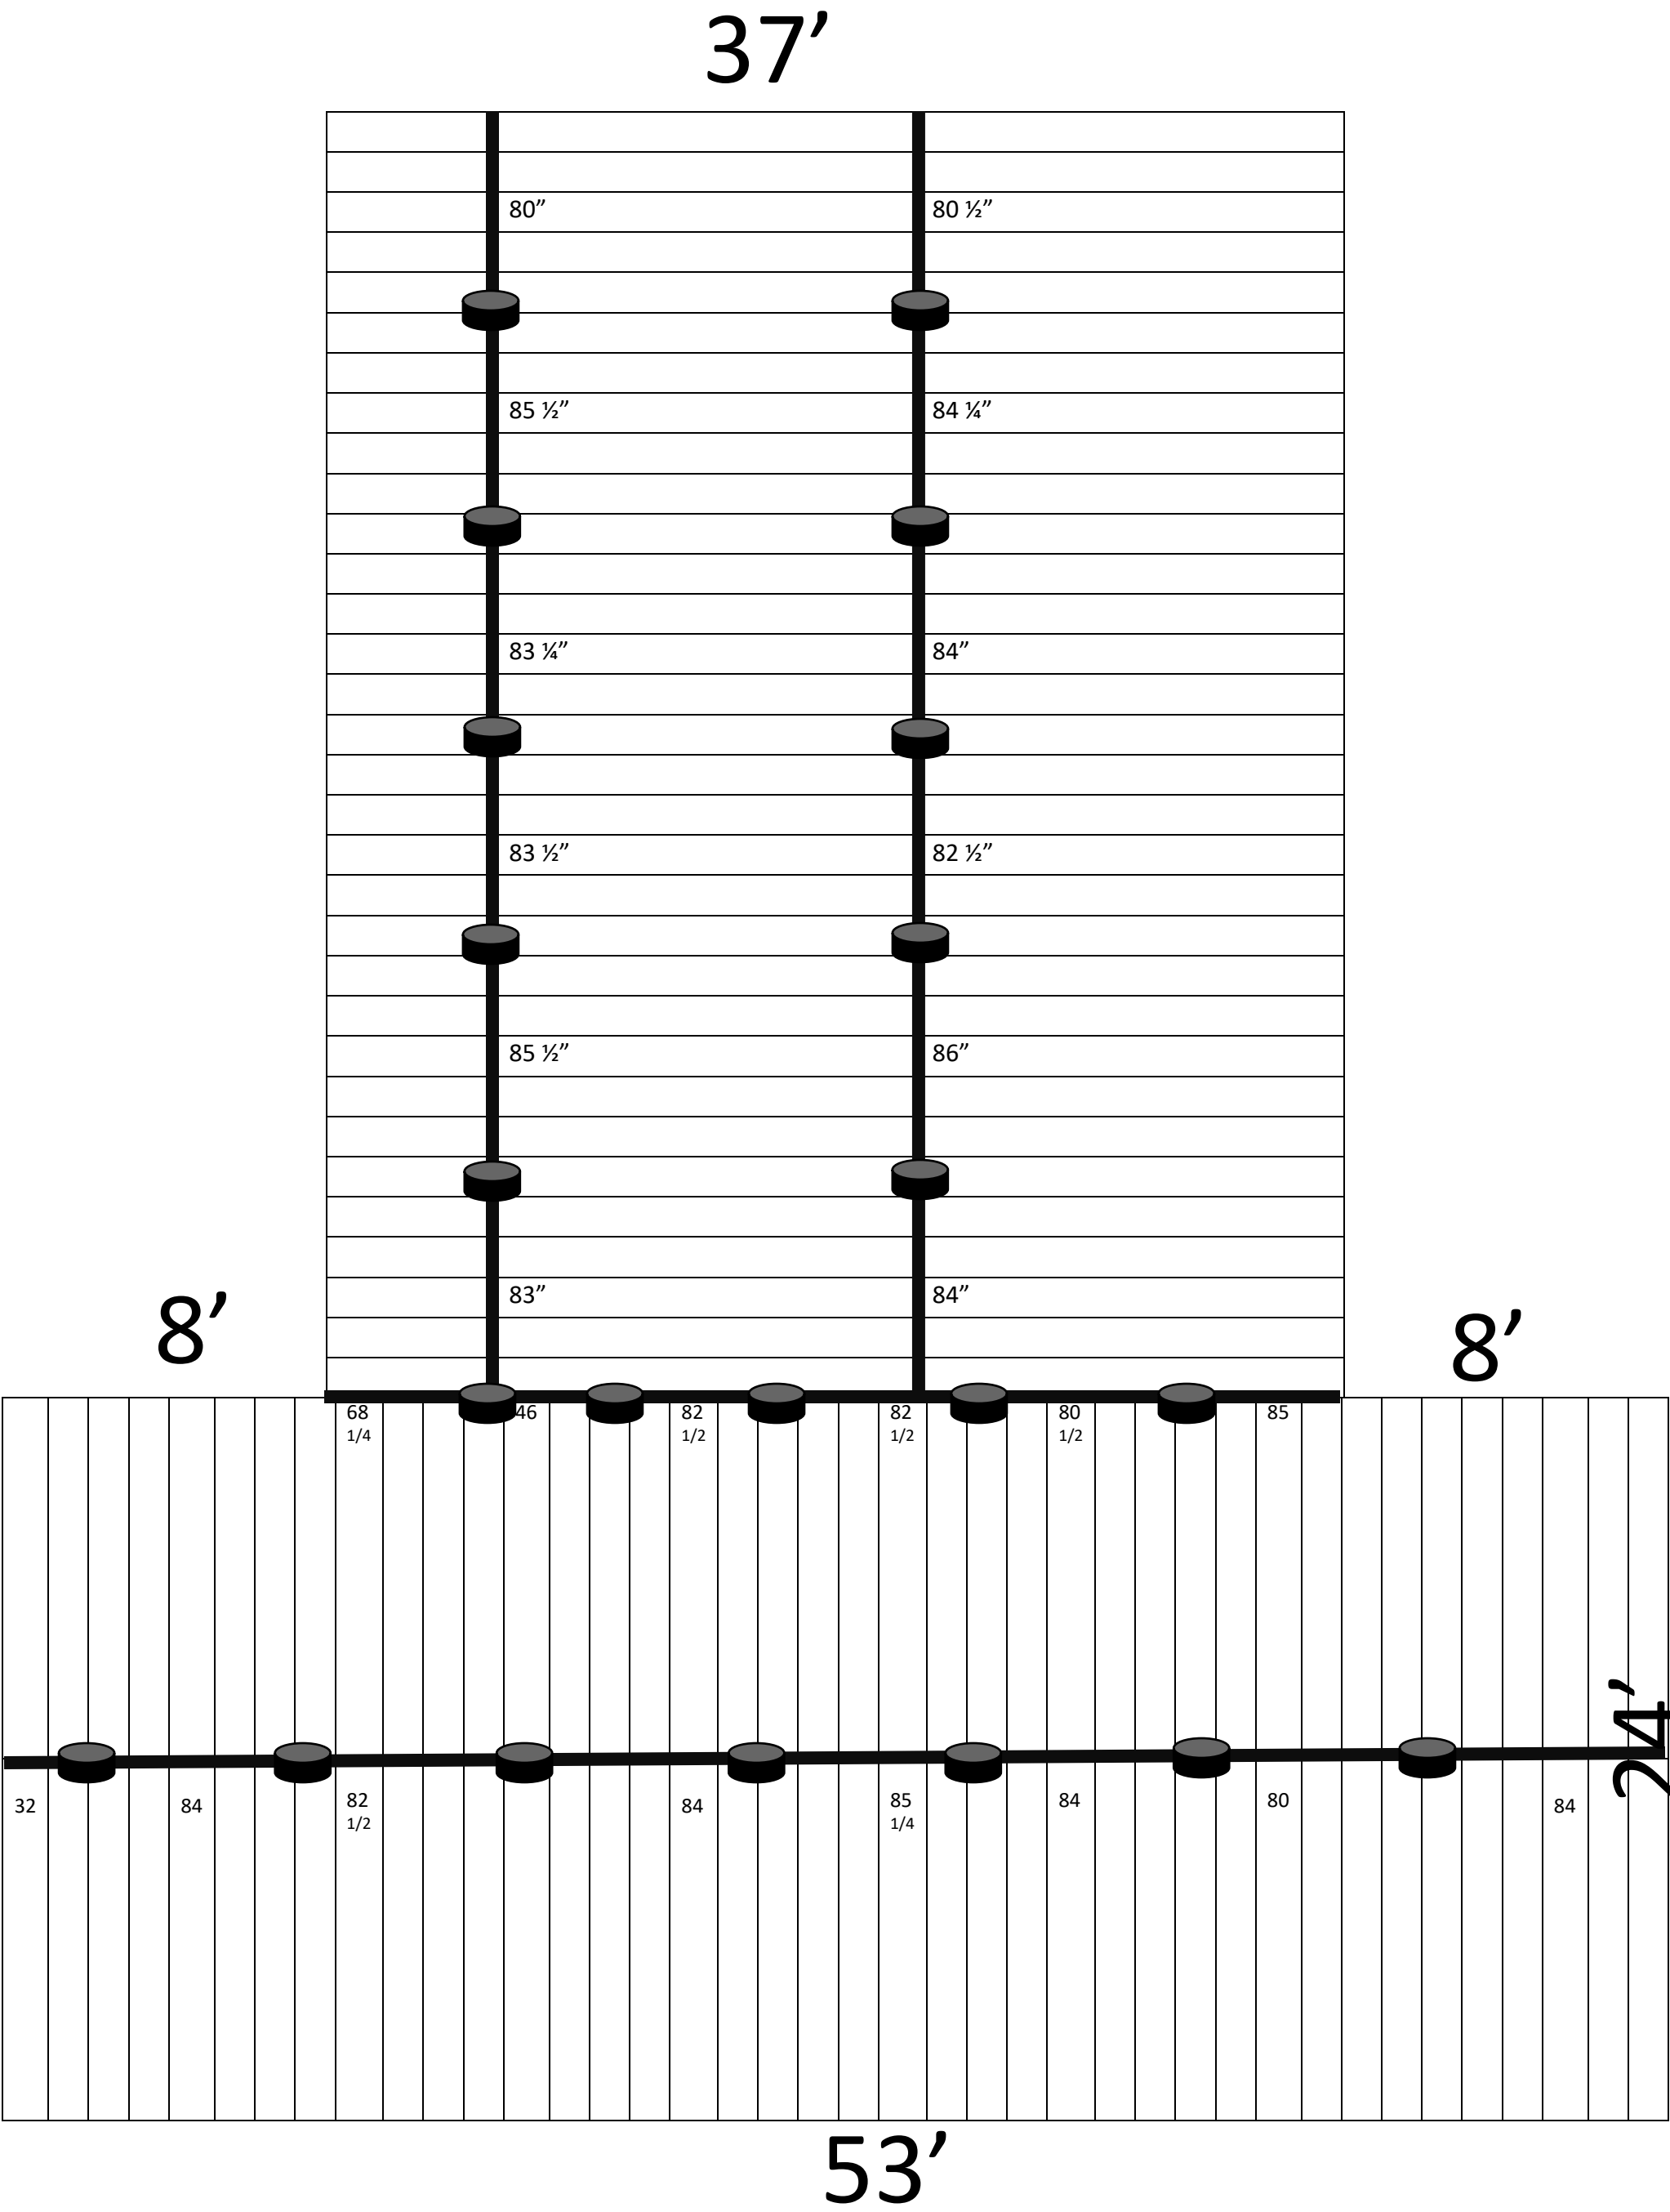

JOISTS ARE 2X10 AND LAYOUT DOES NOT ACCURATELY SHOW, THEY ALTERNATE AND OVERLAP AT BEAM.

PROJECTED BEAMS ARE ALL 2 PLY 1 3/4 X 11 7/8 1.9 LVL FOR A TOTAL OF 3.5" X 11 7/8 1.9 LVL