


TRIBUTARY AREA = 11 SF
LOAD AT 65 PSF = 715 LBS

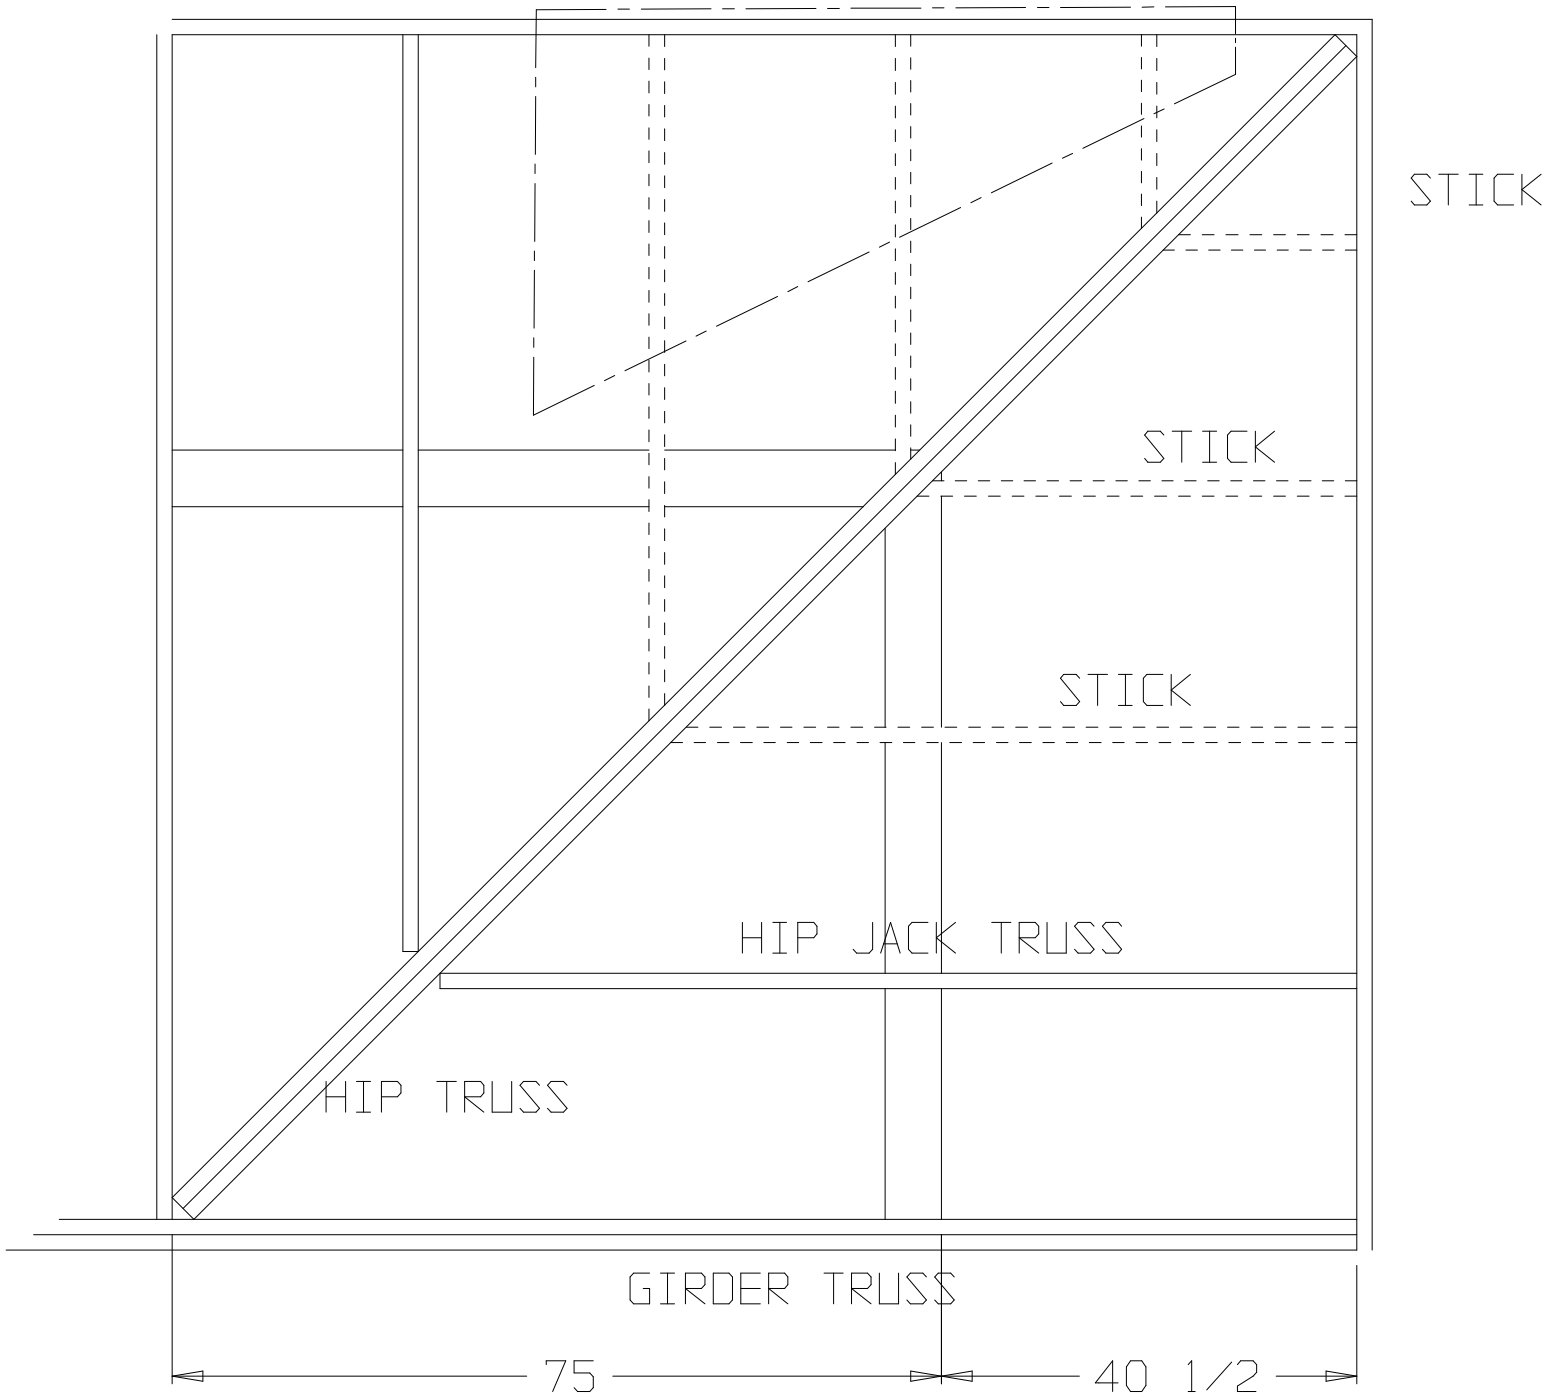

HIP CORNER - PLAN VIEW