


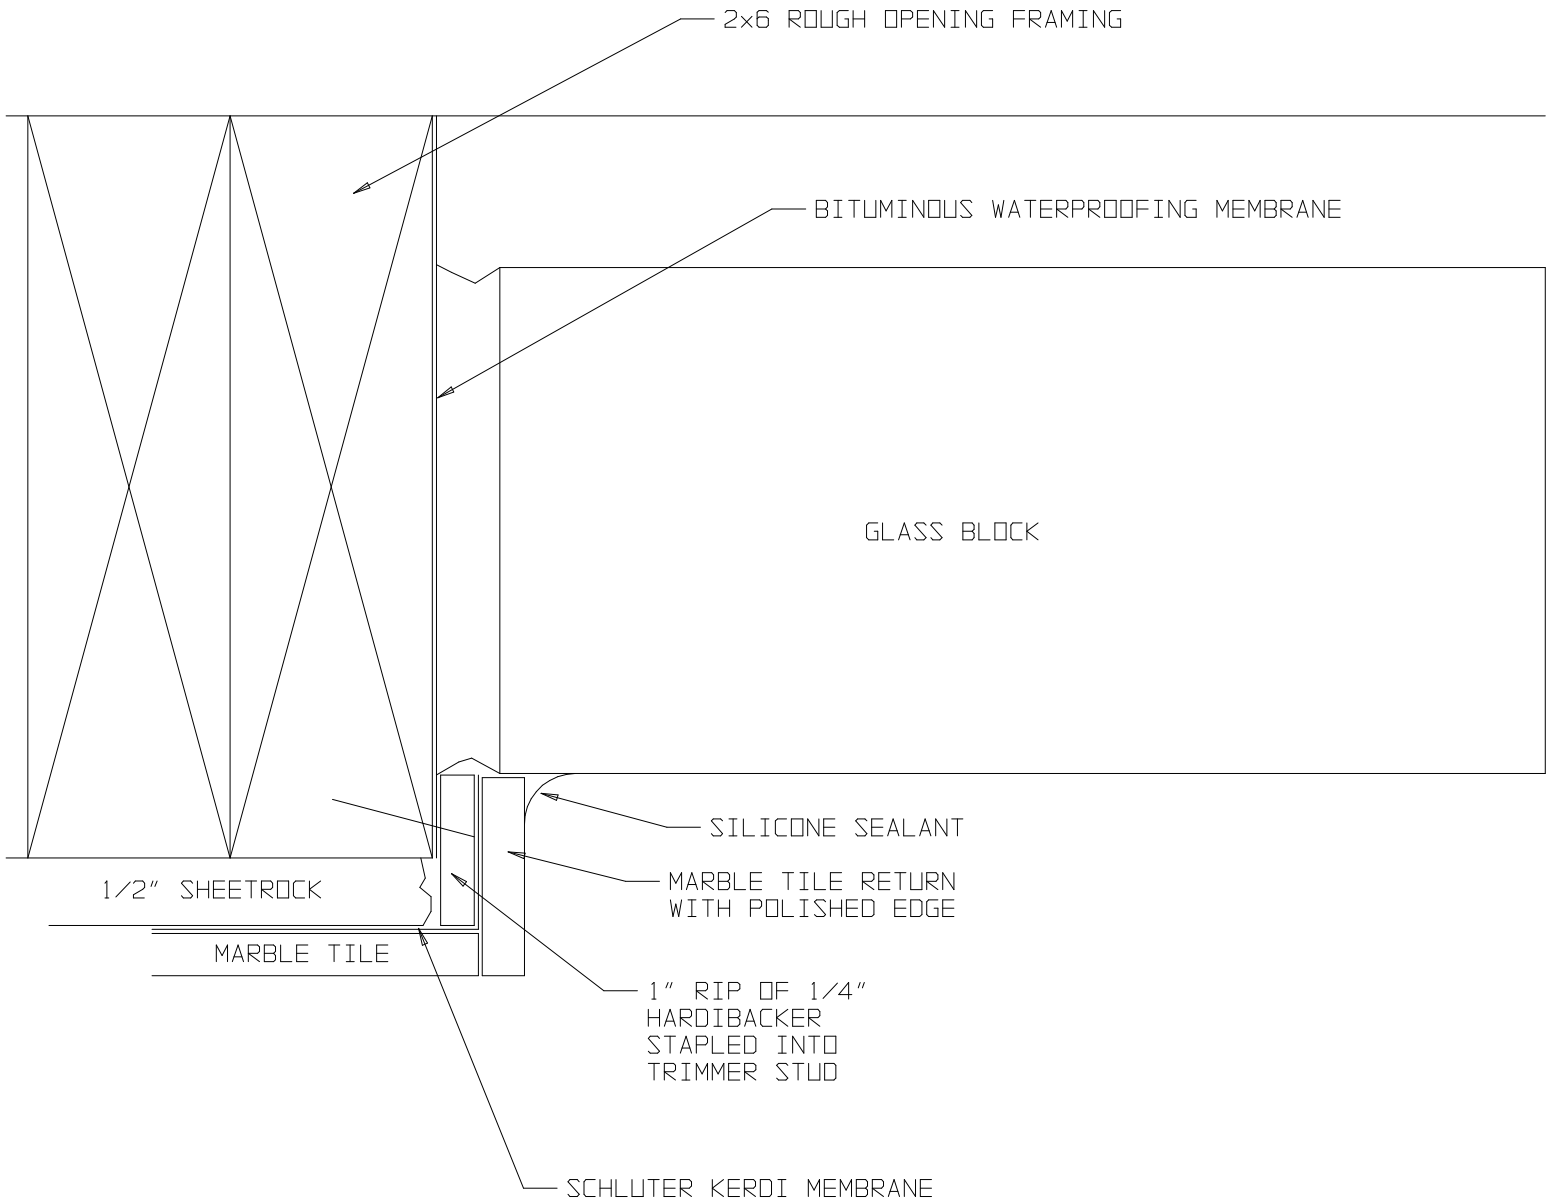

SHOWER GLASS BLOCK WINDOW JAMB DETAIL

SECTION THROUGH JAMB