


WALL SHELF SUPPORTED FROM CEILING

DOUBLE HINGE PASS THROUGH BELTWAY SUPPORTED FROM CEILING

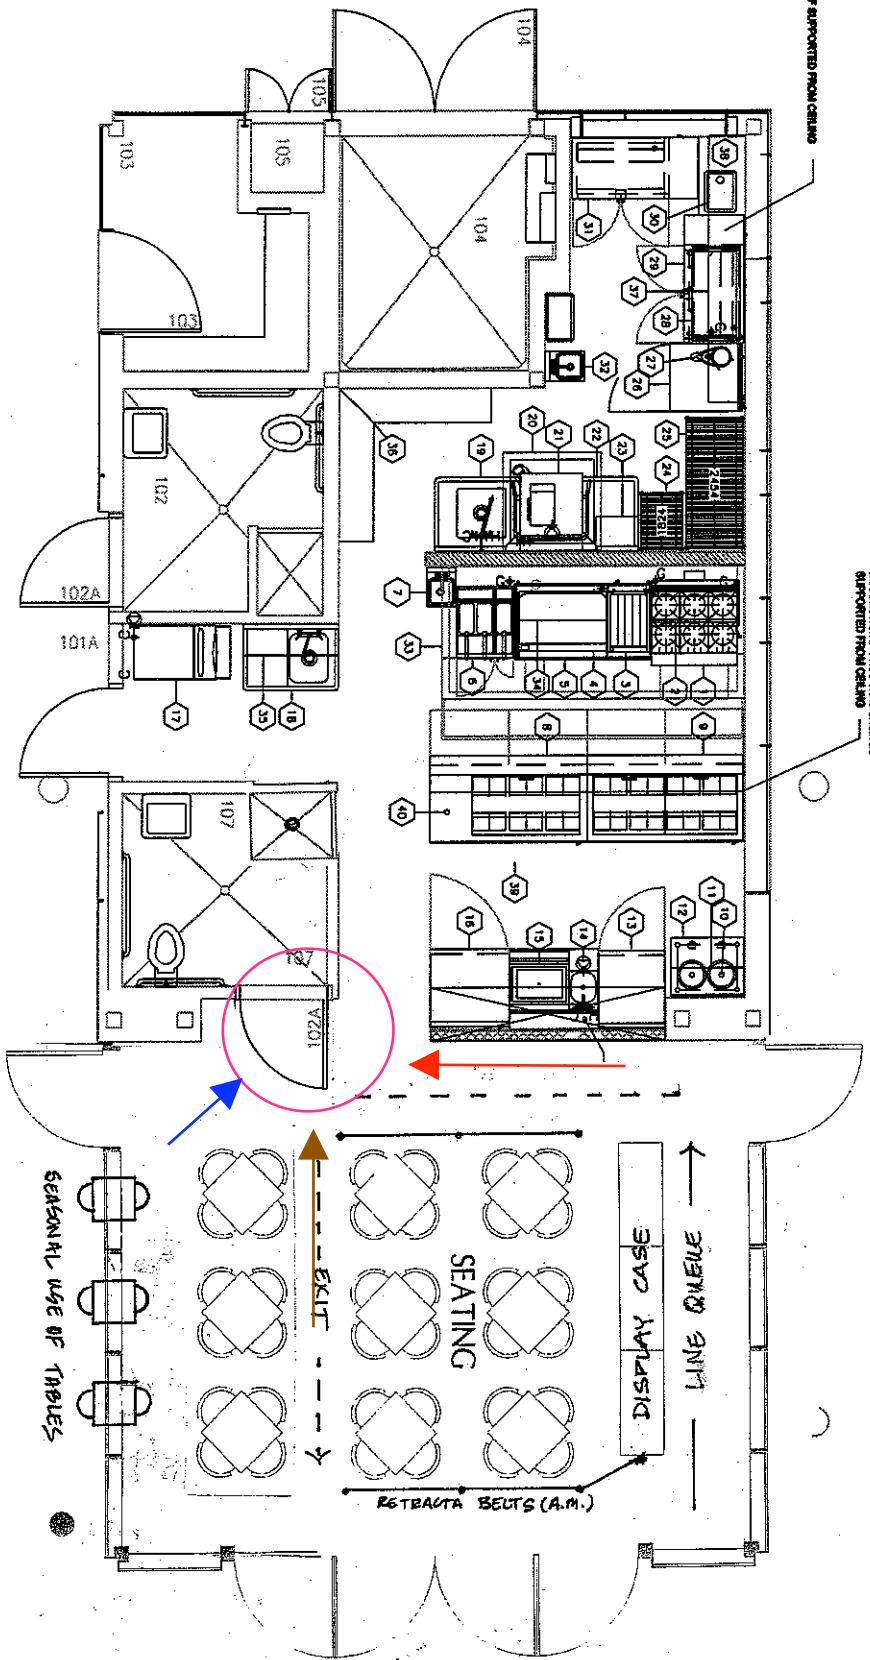

SEASONAL USE OF TABLES

RETRACTA BELTS (A.M.)

SEATING

DISPLAY CASE

LINE QUEUE

RETRACTA BELTS (A.M.)