



SECTION

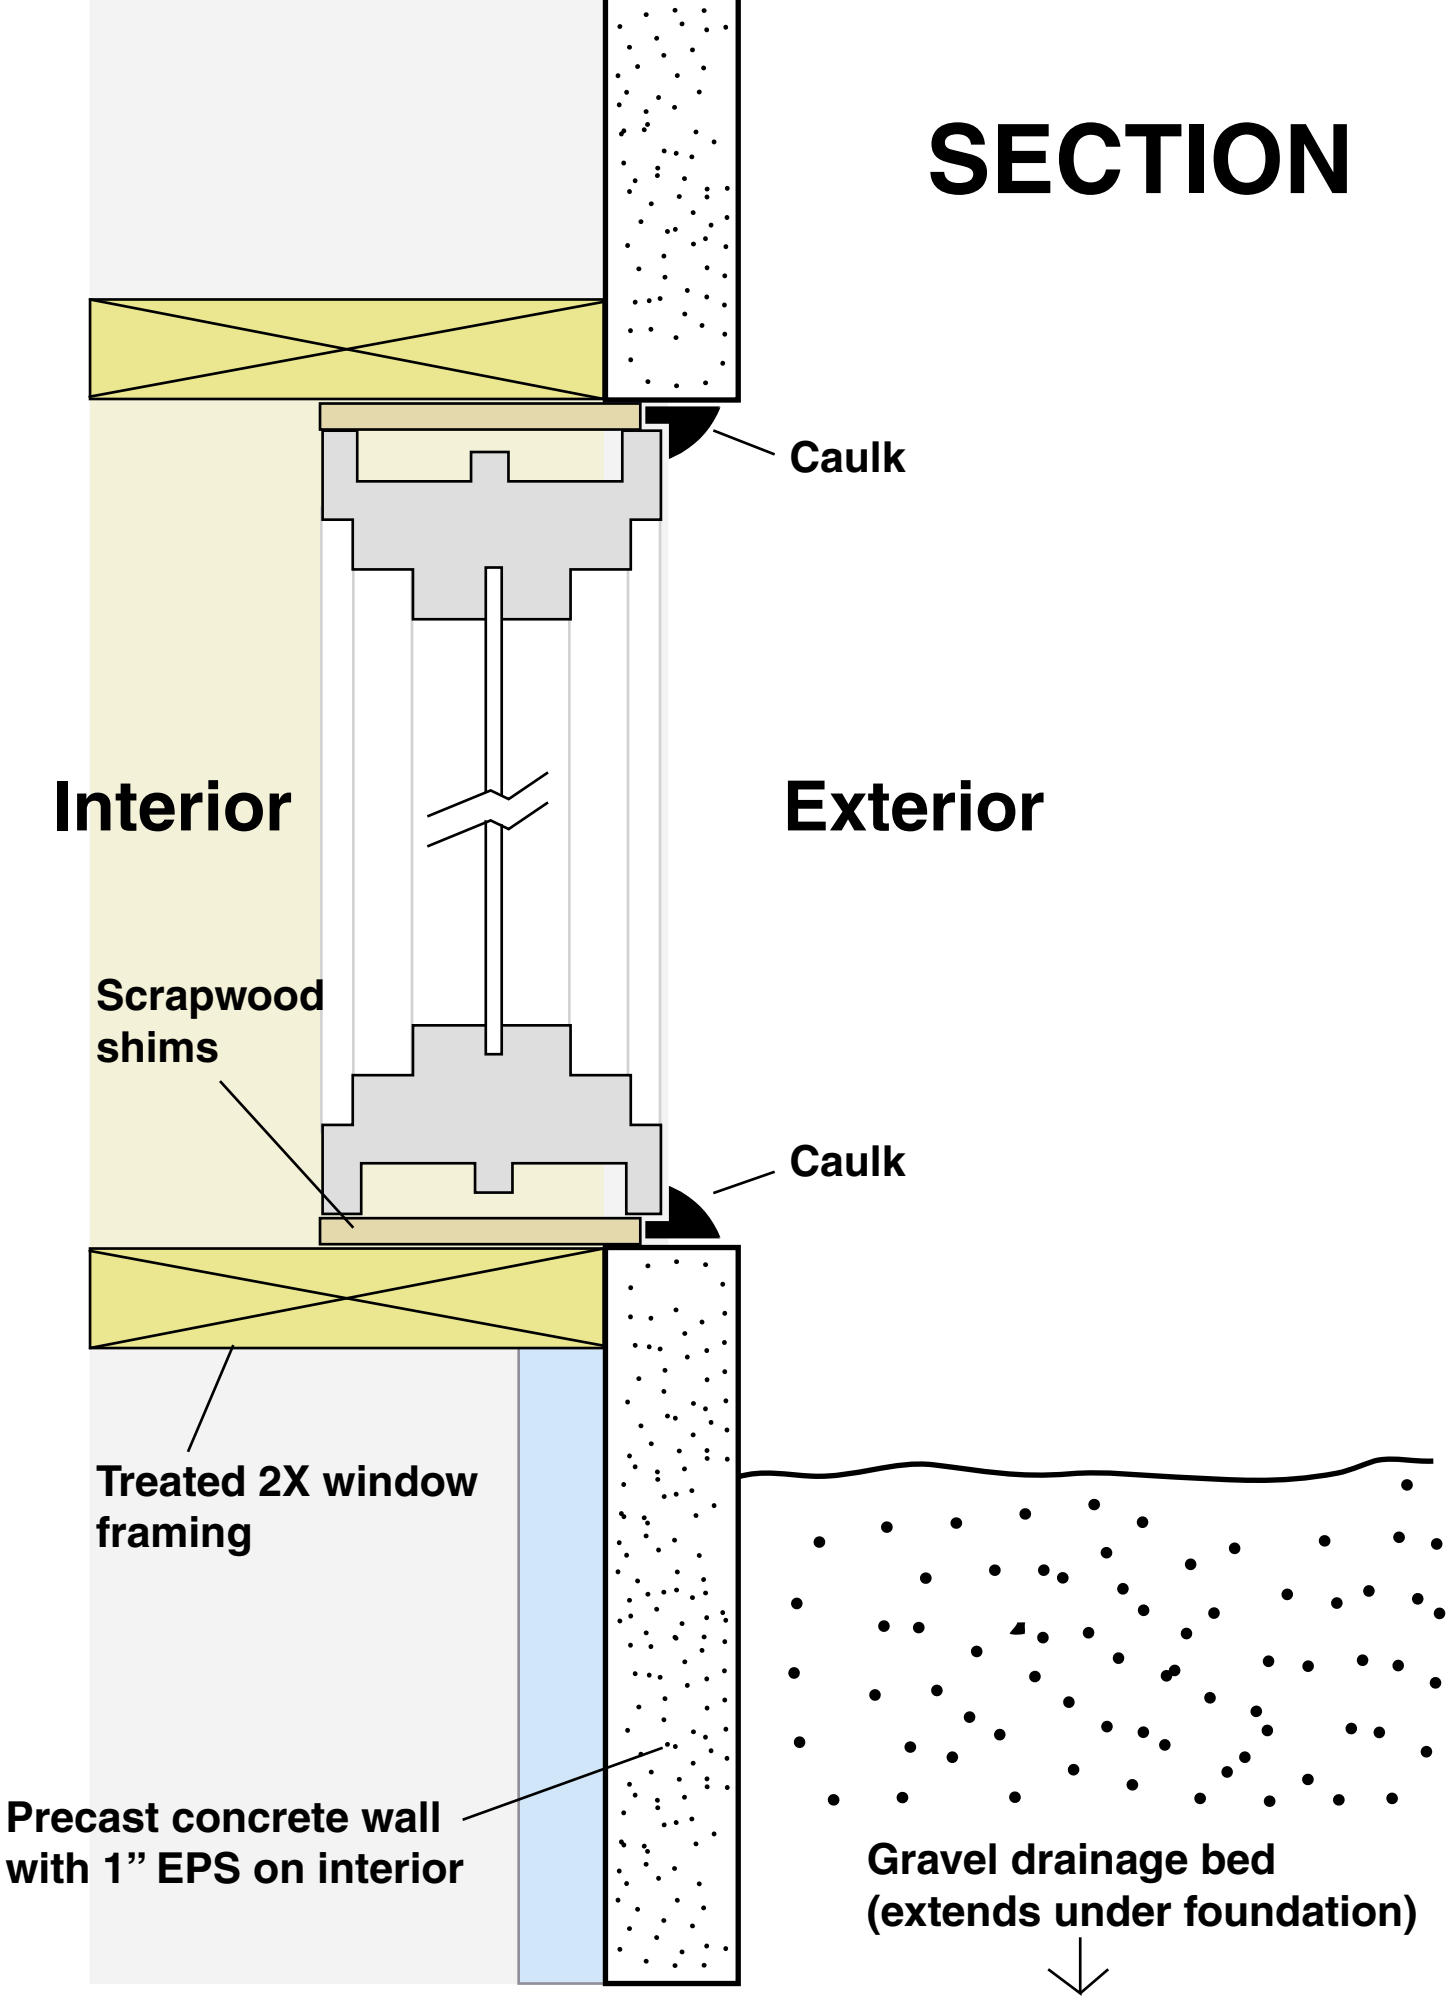

PLAN

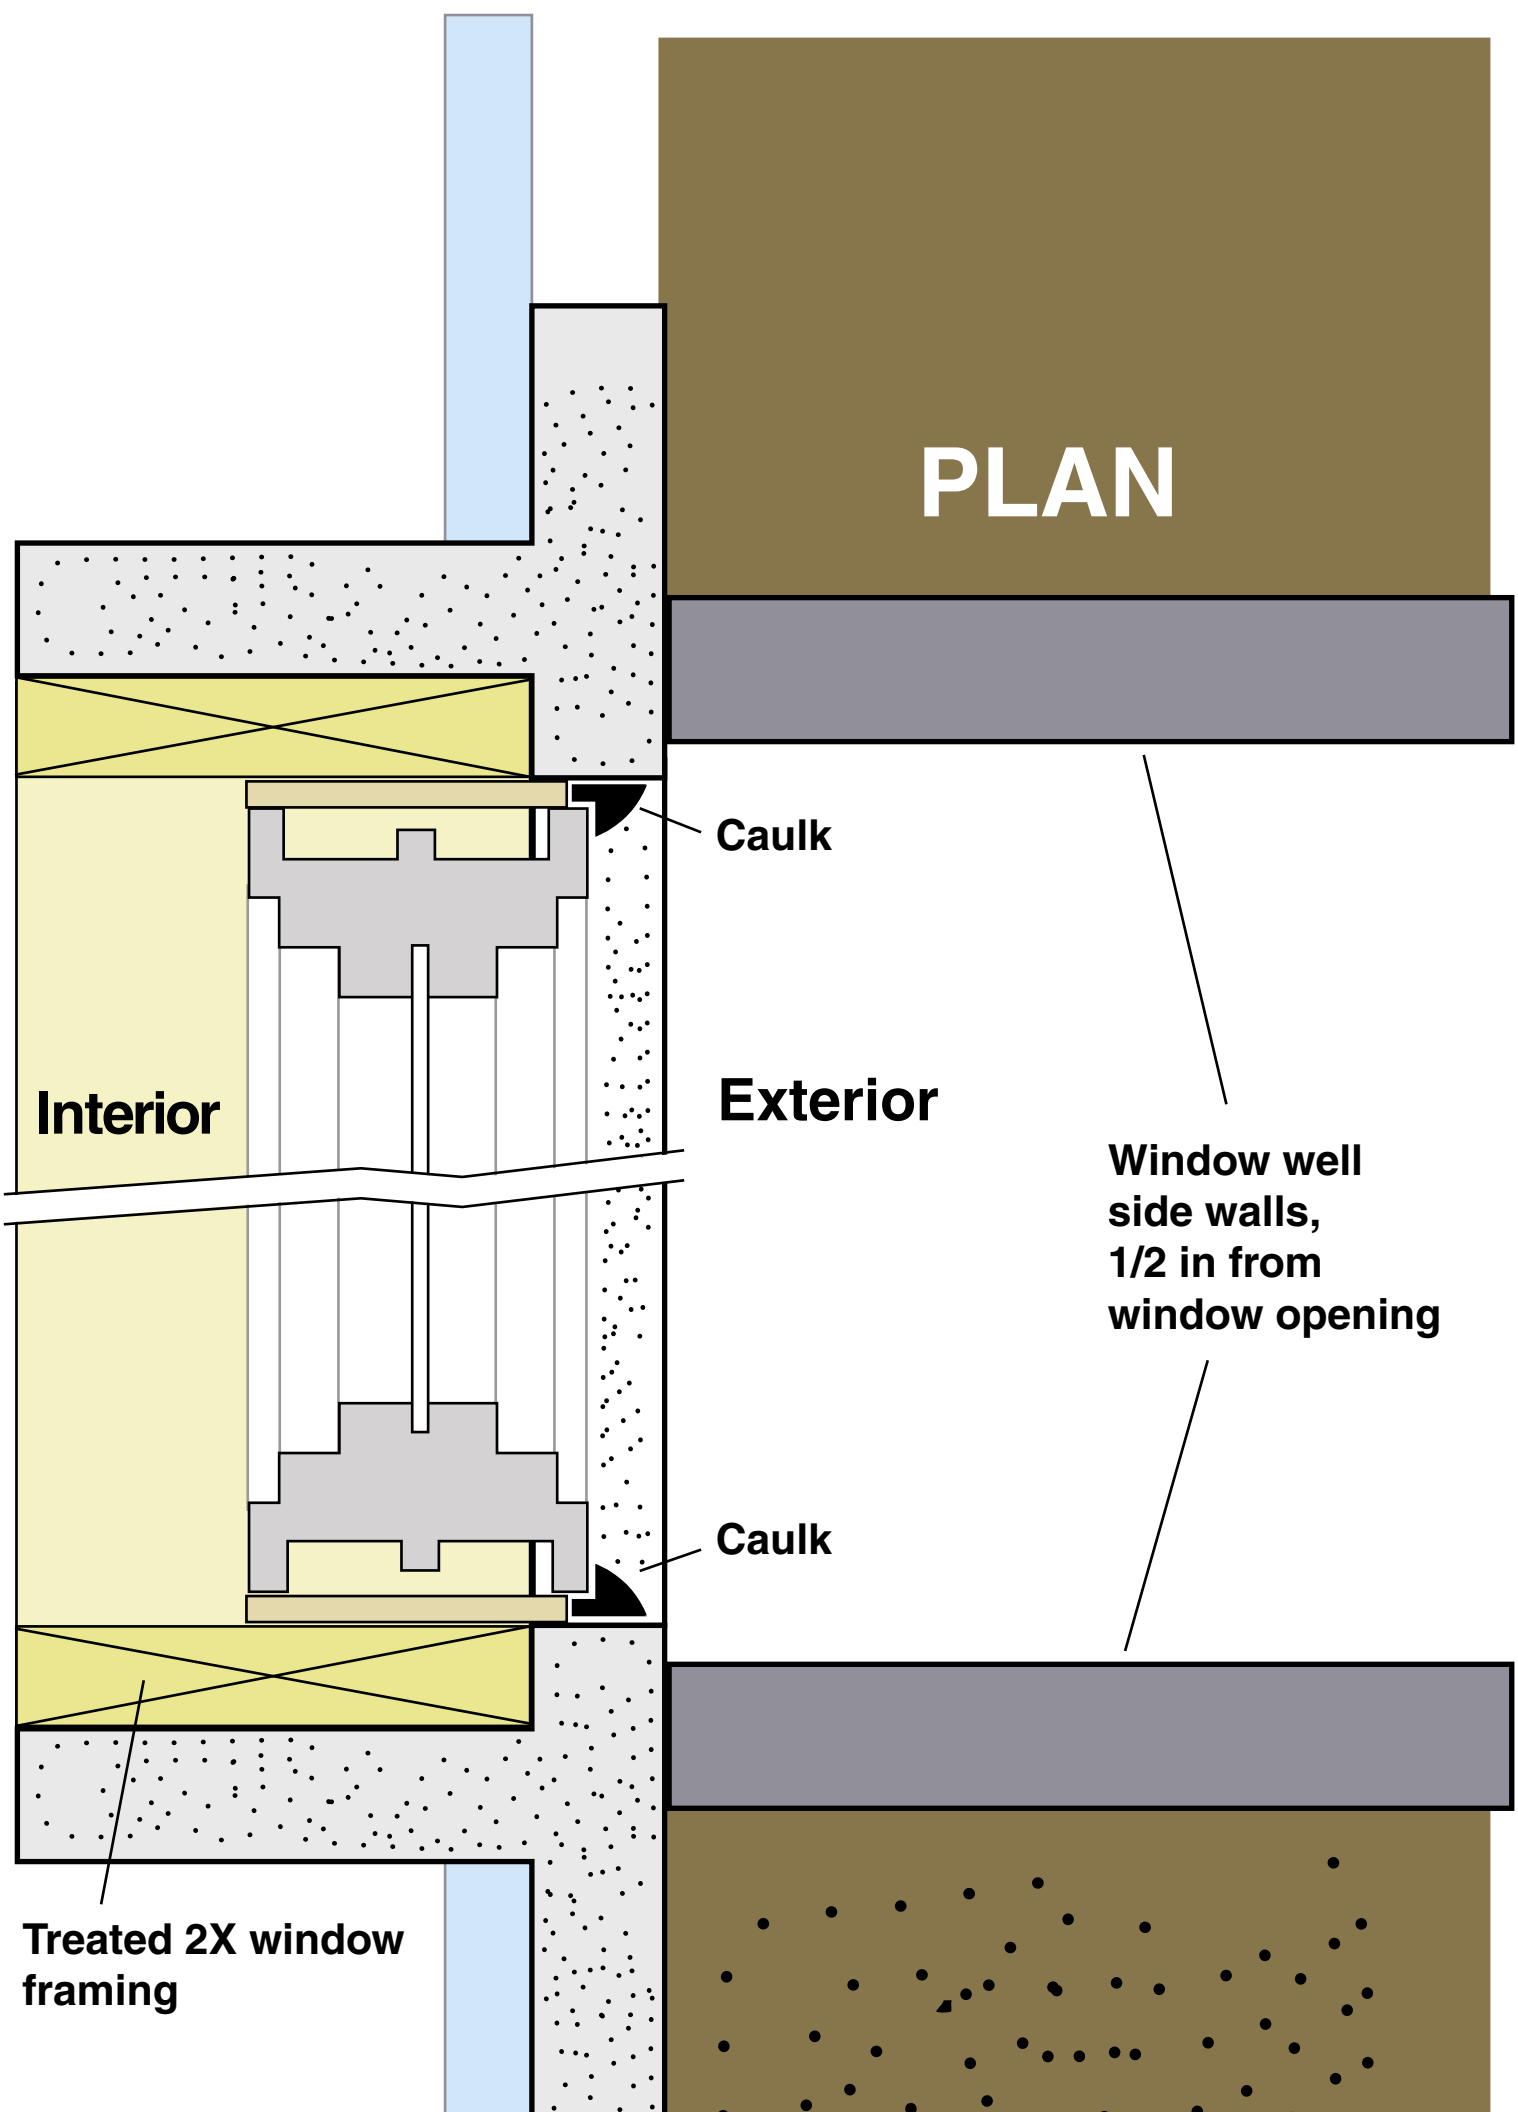

Interior

Caulk

Exterior

Window well side walls, 1/2 in from window opening

Caulk

Treated 2X window framing